

**transportni**

RCC  
CHIEF EXECUTIVE'S  
DEPARTMENT  
RECEIVED

04 NOV 2015

BELFAST PLANNING  
SERVICE



Department for

**Regional  
Development**

[www.drdni.gov.uk](http://www.drdni.gov.uk)

**Eastern Division**

Hydebank  
4 Hospital Road  
Belfast  
BT8 8JL

Telephone: 0300 200 7893

Fax: (028) 9025 3220

Textphone number: 028 9054 0022

Email: [traffic.eastern@drdni.gov.uk](mailto:traffic.eastern@drdni.gov.uk)

[www.roadsni.gov.uk](http://www.roadsni.gov.uk)

Being Dealt With By: Russell Moore

Direct Line: 028 9025 3011

Belfast Planning Service  
Belfast City Council  
Cecil Ward Building  
4-10 Linenhall Street  
BELFAST  
BT2 8BP

Date: 2 November 2015

Dear Sirs

**THE COLLEGE STREET, BELFAST (STOPPING-UP) ORDER  
(NORTHERN IRELAND) 2015**

In accordance with the provision of Schedule 8 to the Roads (Northern Ireland) Order 1993, I enclose a copy of the above mentioned draft order and related map together with a copy of the statutory notice which will be published in the Belfast Gazette, Belfast Telegraph, News Letter, Irish News and Ulster Star shortly.

Yours faithfully


PAUL KING  
Traffic Manager  
Traffic Management 3

ENCS



INVESTORS  
IN PEOPLE

This drawing is the property of the City of Belfast and is not to be used for any other purpose without the written consent of the City of Belfast.

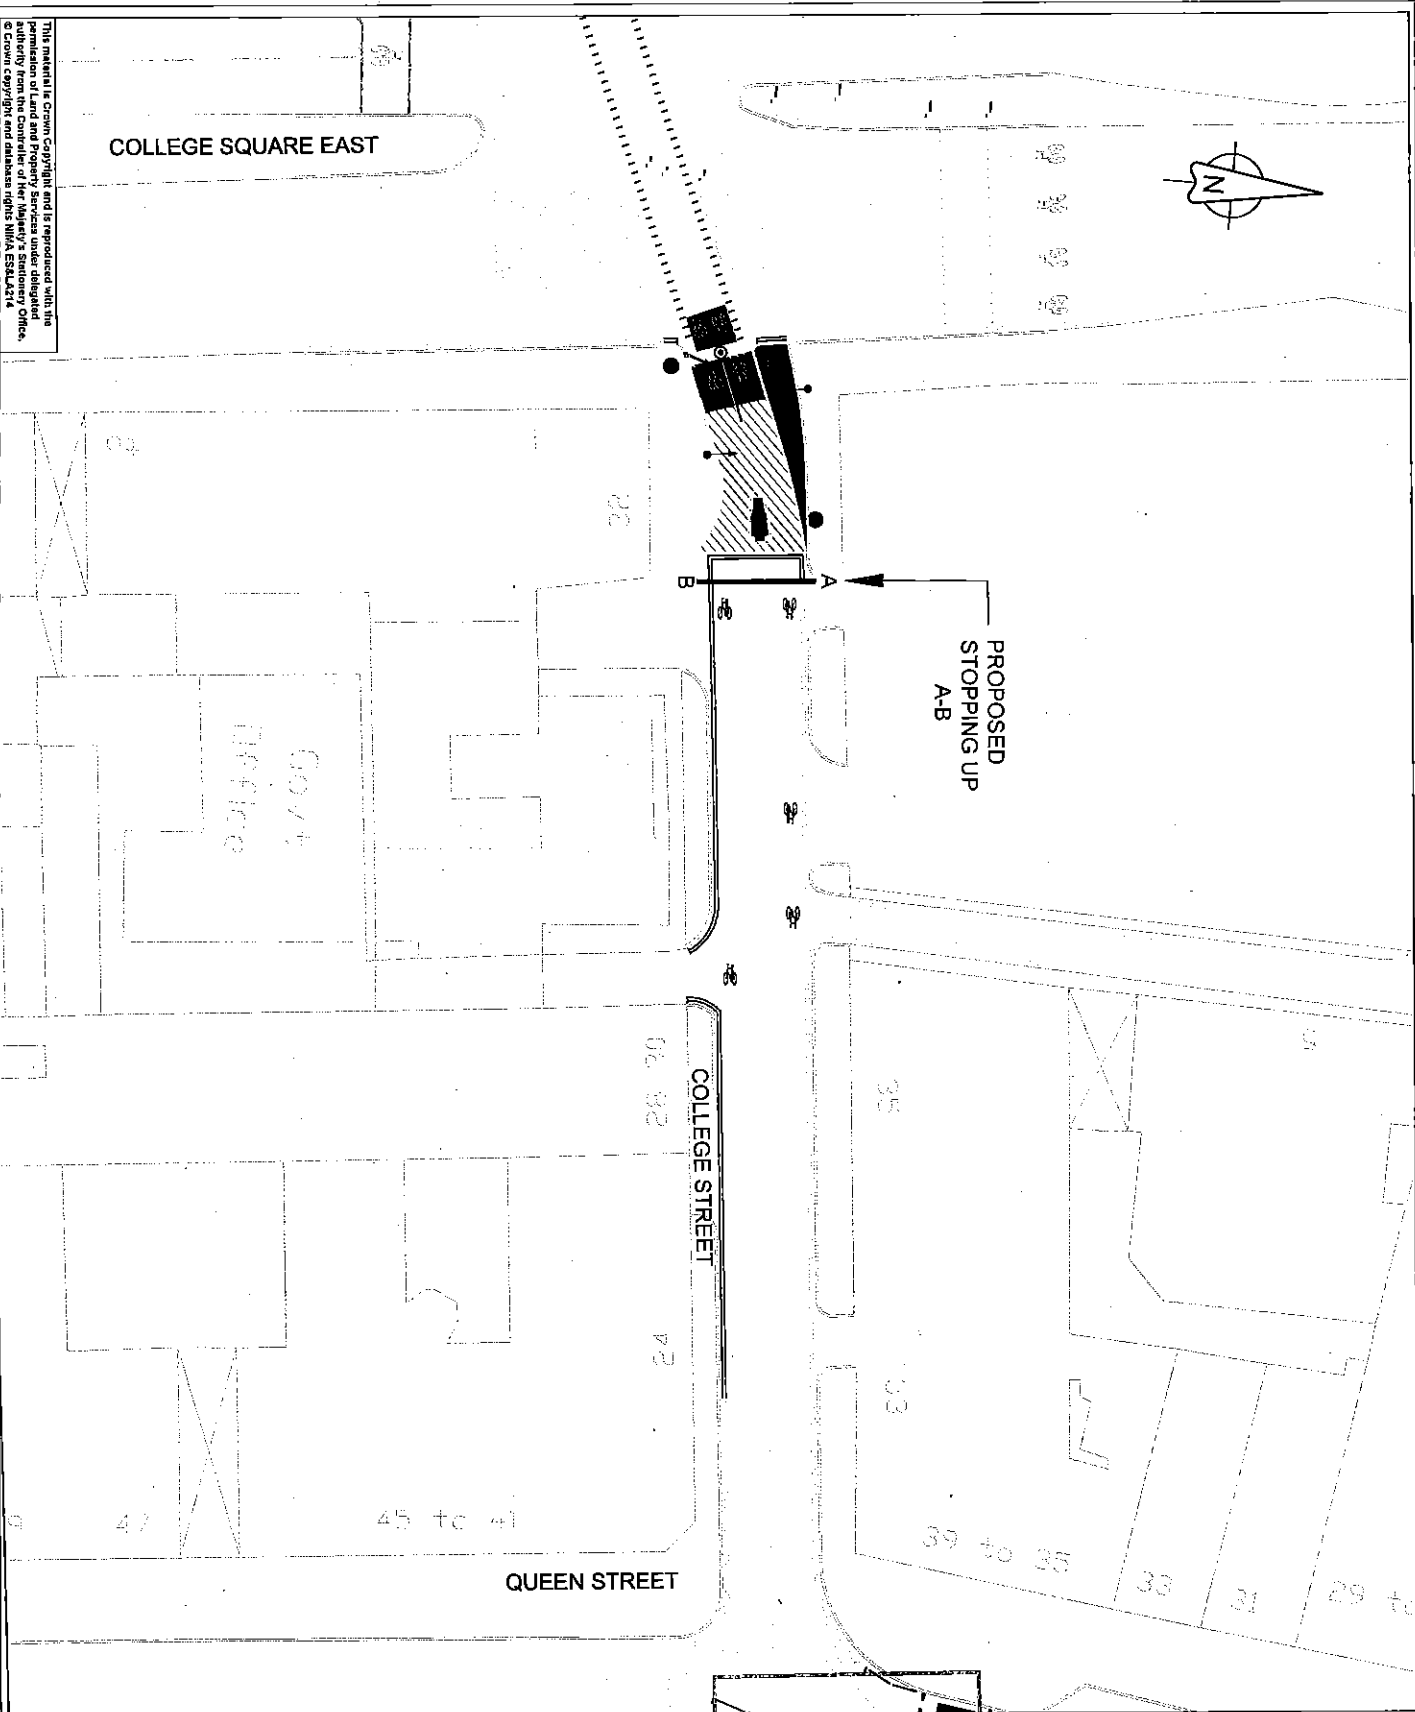

This material is Crown copyright and is reproduced with the permission of Land and Property Services under delegated authority from the Controller of Her Majesty's Stationery Office. Crown copyright and database rights NIWA ERS42114

**Key:**

- Proposed Green surface treatment
- Proposed 2 way cycle
- Proposed 2 way cycle
- Proposed 2 way cycle
- Existing junction crossing to be removed
- Proposed low level cycle signal for crossing
- Proposed Cycleway
- Proposed double yellow lines
- Proposed sound

END  
 CHIEF EXECUTIVES  
 DEPARTMENT  
 RECEIVED  
 04 NOV 2015  
 BELFAST PLANNING  
 SERVICE

REV	REVISIONS	DATE	BY
01	ISSUE FOR PERMIT	03/11/2015	AM
02	ISSUE FOR PERMIT	03/11/2015	AM
03	ISSUE FOR PERMIT	03/11/2015	AM

**amey**  
 www.amey.co.uk

**transportni**  
 Eastern Division  
 Hydelbank 4 Hospital Road  
 Belfast BT18 8LL (028) 9025 3000

Project Name:  
**BELFAST CYCLE NETWORK  
 SCHEME 3 (COLLEGE STREET)**

Drawing Title:  
**COLLEGE STREET STOPPING UP**

Original Drawing No.	AT	Scale	1:500
Drawing Status	<b>CONSULTATION</b>		
Drawing No.	401281-S3-GA	Rev	

## STOPPING-UP – COLLEGE STREET, BELFAST

The Department for Regional Development gives notice of its intention to make an Order under Article 68 of the Roads (Northern Ireland) Order 1993, the effect of which would be to stop-up College Street, Belfast to motor vehicles at its junction with College Avenue and College Square East.

The road proposed to be stopped-up is delineated on a map which, together with a copy of a draft order, and may be inspected free of charge during office hours within the period below at the Department's TransportNI Eastern Division, Traffic Management Section, Hydebank, 4 Hospital Road, Belfast, BT8 8JL.

Any person may, within a period of 30 days from the date of publication of this Notice, object to the proposals in writing to the Department at the address above or by emailing [traffic.eastern@drdni.gov.uk](mailto:traffic.eastern@drdni.gov.uk) stating the grounds for objection. Information you provide, including personal information, could be published or disclosed under the Freedom of Information Act 2000 (FOIA) or the Environmental Information Regulations (EIR). For further details on confidentiality, the FOIA and the EIR please refer to [www.ico.org.uk](http://www.ico.org.uk)

