


**Appendix 1
Donegall Square West - Existing Layout**

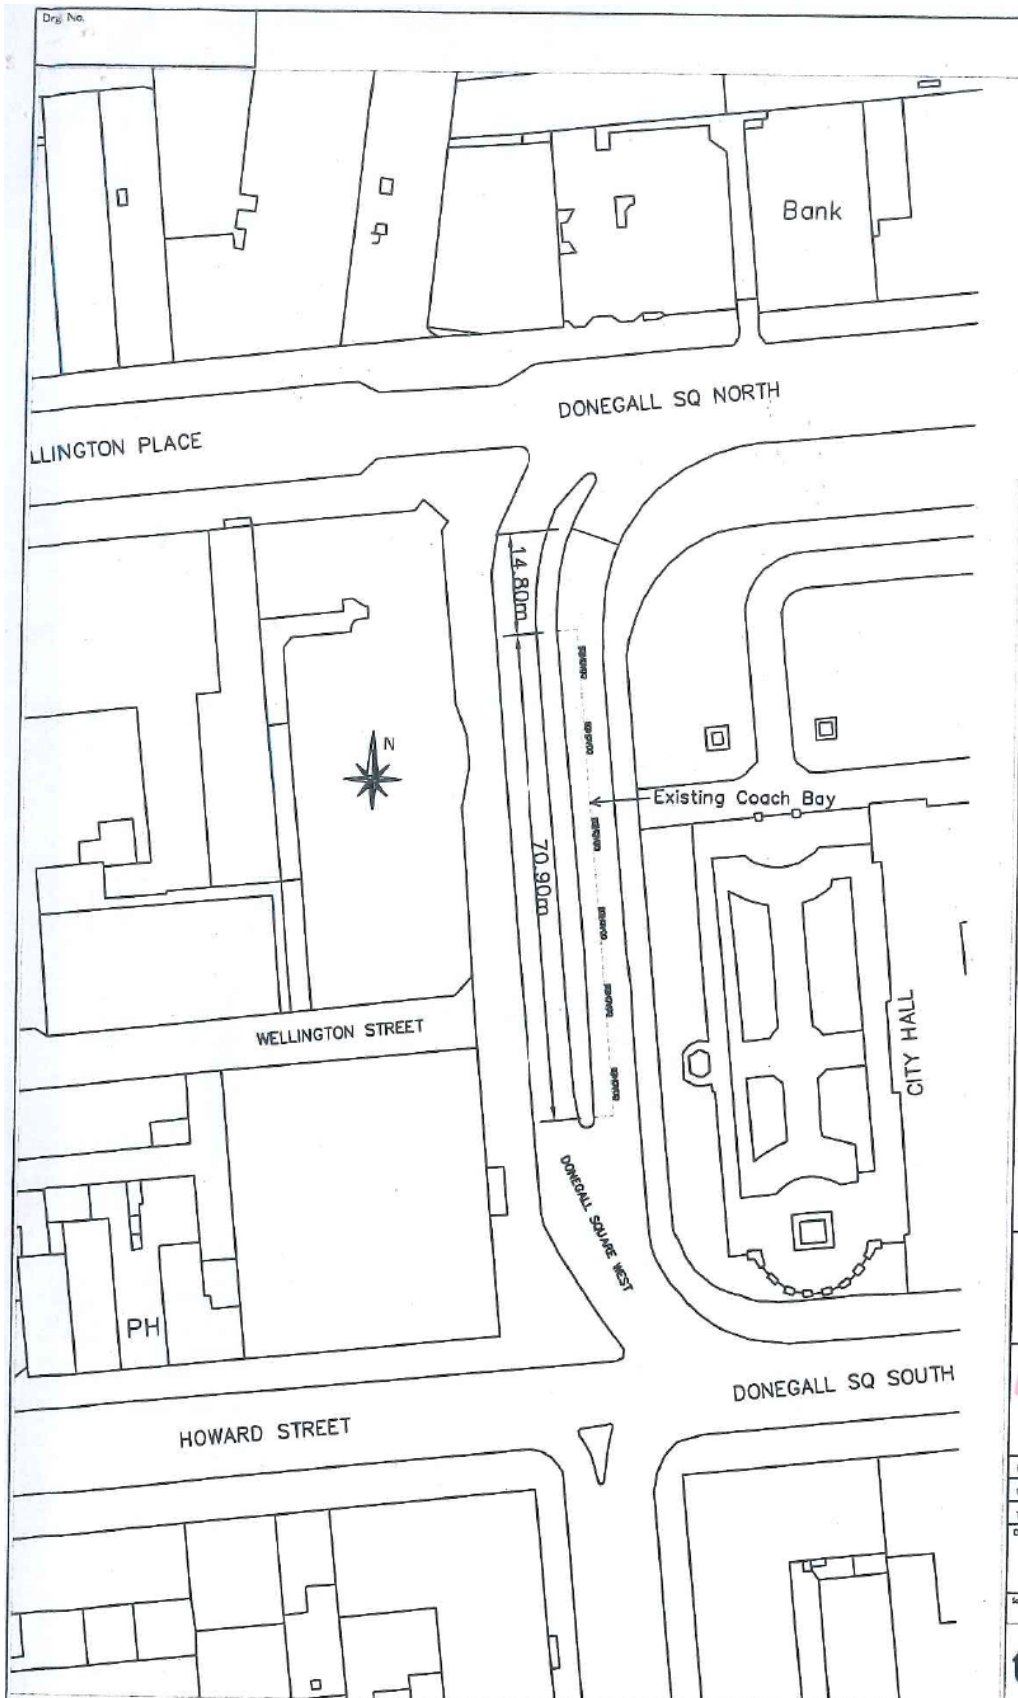

NO.	REVISION	DATE

PRELIMINARY

NOTE:
Road markings used at individual sites may vary depending upon existing waiting restriction markings and carriageway width. All road markings shall be in accordance with the Traffic Signs Regulations (NI) 1997, diagrams 1060 to 1062.

Based upon Ordnance Survey of Northern Ireland's data with the permission of the controller of Her Majesty's Stationary Office, © Crown copyright and database rights. NIWA ES&LA214.
Unauthorized reproduction infringes © Crown copyright and may lead to prosecution or civil proceedings.

Project: **DONEGALL SQUARE WEST**

Title: **EXISTING COACH BAY**

FILE NO.	DESIGNED	PB	DATE
			Mar 16
DRAWN	CHECKED		DATE
TRACED	APPROVED		DATE

Dwg. No.	Revision

Scale: **1:1000**


transportni

Eastern Division
Hydebank
4 Hospital Road
Belfast BT8 4JL
Telephone: 02890 253000
Fax: 02890 253220



RT/EST/CR/IN/REG/PL

Donegall Square West - Proposed Layout

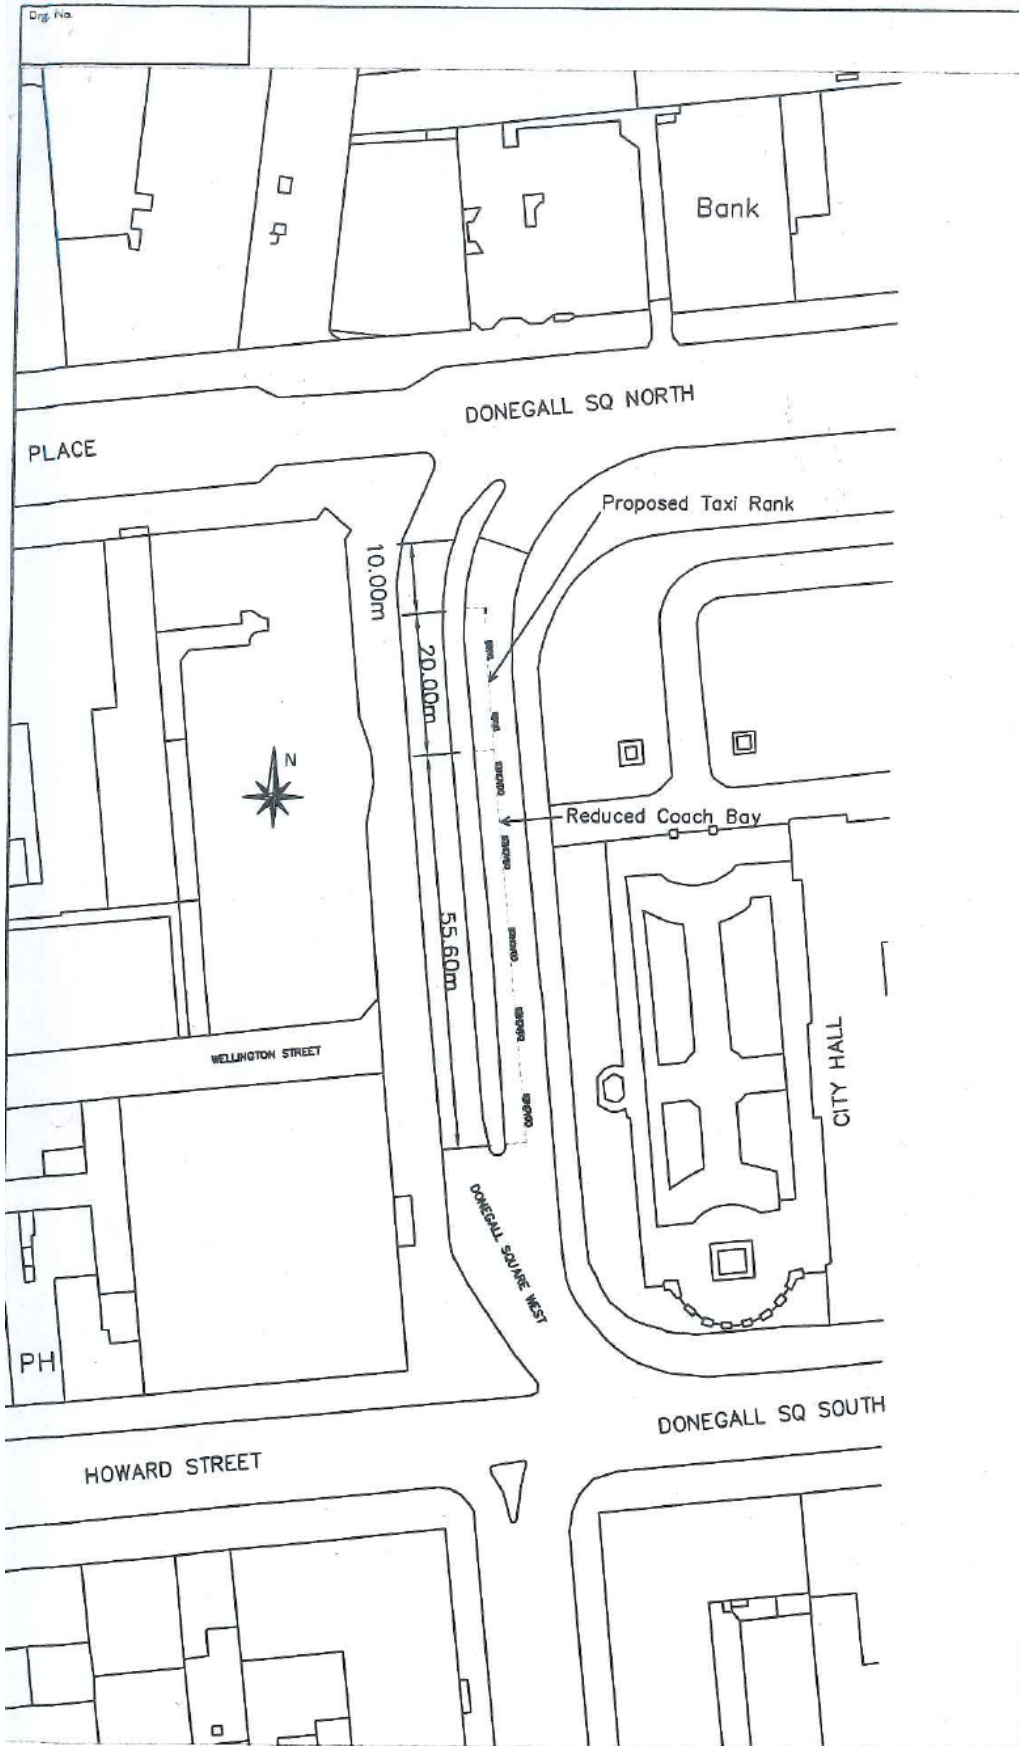

NO.	REVISION	DATE

PRELIMINARY

NOTE:
 Road markings used at individual sites may vary depending upon existing waiting restriction markings and carriageway width. All road markings shall be in accordance with the Traffic Signs Regulations (NI) 1997, diagrams 1060 to 1062.
 Based upon Ordnance Survey of Northern Ireland's data with the permission of the controller of Her Majesty's Stationary Office.
 © Crown copyright and database rights. NIMA ES/LAZ14.
 Unauthorised reproduction infringes © Crown copyright and may lead to prosecution or civil proceedings.

Project:
DONEGALL SQUARE WEST

Title:
PROPOSED COACH BAY AND TAXI RANK

FILE NO.	DESIGNED	PB	DATE

DRAWN	CHECKED	DATE
PB		

Scale: 1:1000

transportni
 Eastern Division
 Hydebank
 4 Hospita Road
 Belfast BT8 8JL
 Telephone: 02890 253000
 Fax: 02890 253220

