


**Appendix 2
Chichester Street - Existing layout**

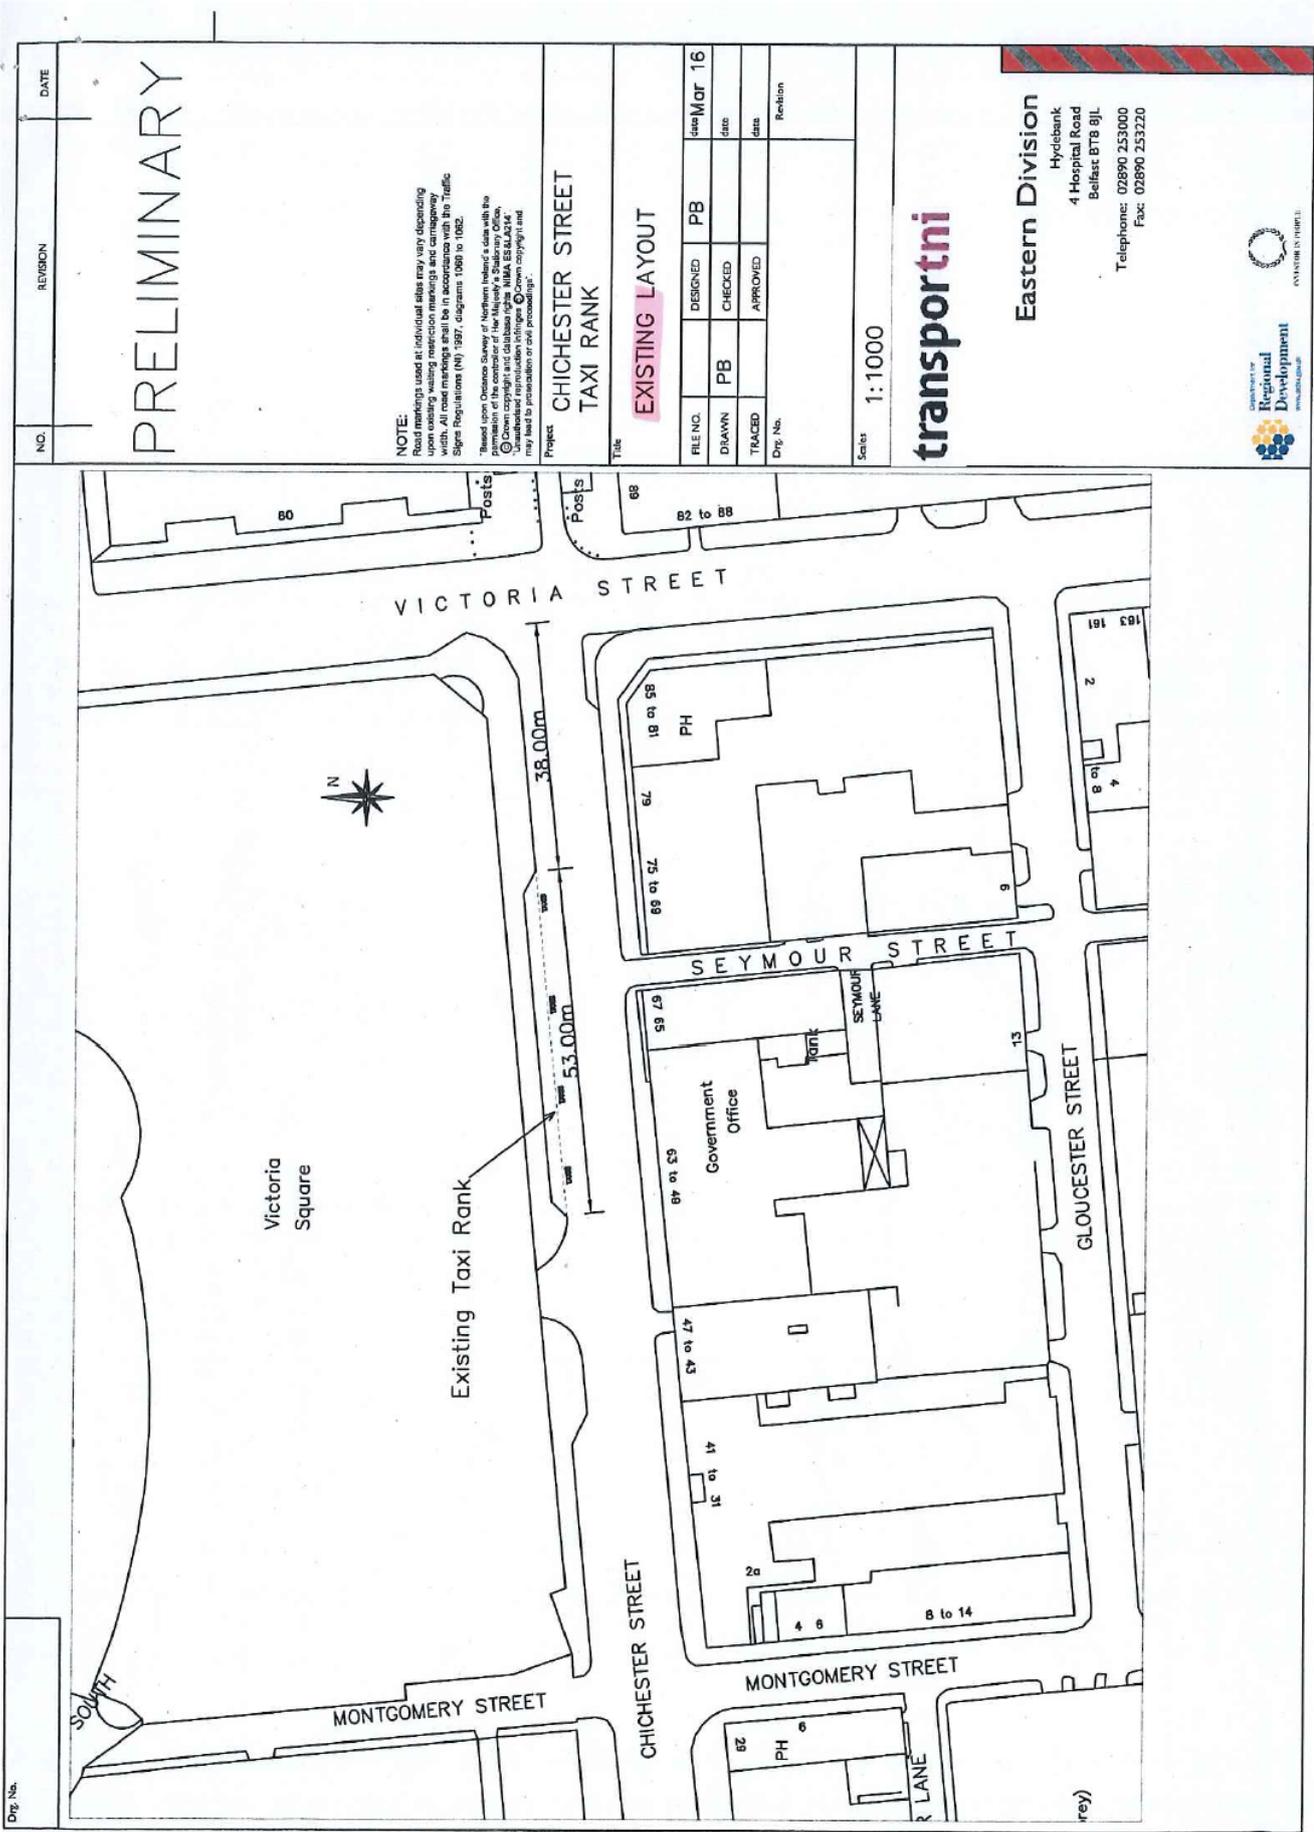

NO.	REVISION	DATE

PRELIMINARY

NOTE:
Road markings used at individual sites may vary depending upon existing existing markings and carriageway width. All markings are in accordance with the Traffic Signs Regulations (NI) 1987, diagrams 199 to 102C.
Based upon Ordnance Survey of Northern Ireland's data with the permission of the Ordnance Survey for Northern Ireland. Ordnance Survey is a registered trademark of the Ordnance Survey. Unauthorised reproduction in any form or by any means may lead to prosecution or civil proceedings.

**CHICHESTER STREET
TAXI RANK**

EXISTING LAYOUT

FILE NO.	DESIGNED	CHECKED	APPROVED	DATE	REVISION
	PB				
		PB			


Scale: 1:1000

transportni

Eastern Division
Hydebank
4 Hospital Road
Belfast BT8 9JL
Telephone: 02890 253000
Fax: 02890 253220



Chichester Street - Proposed layout

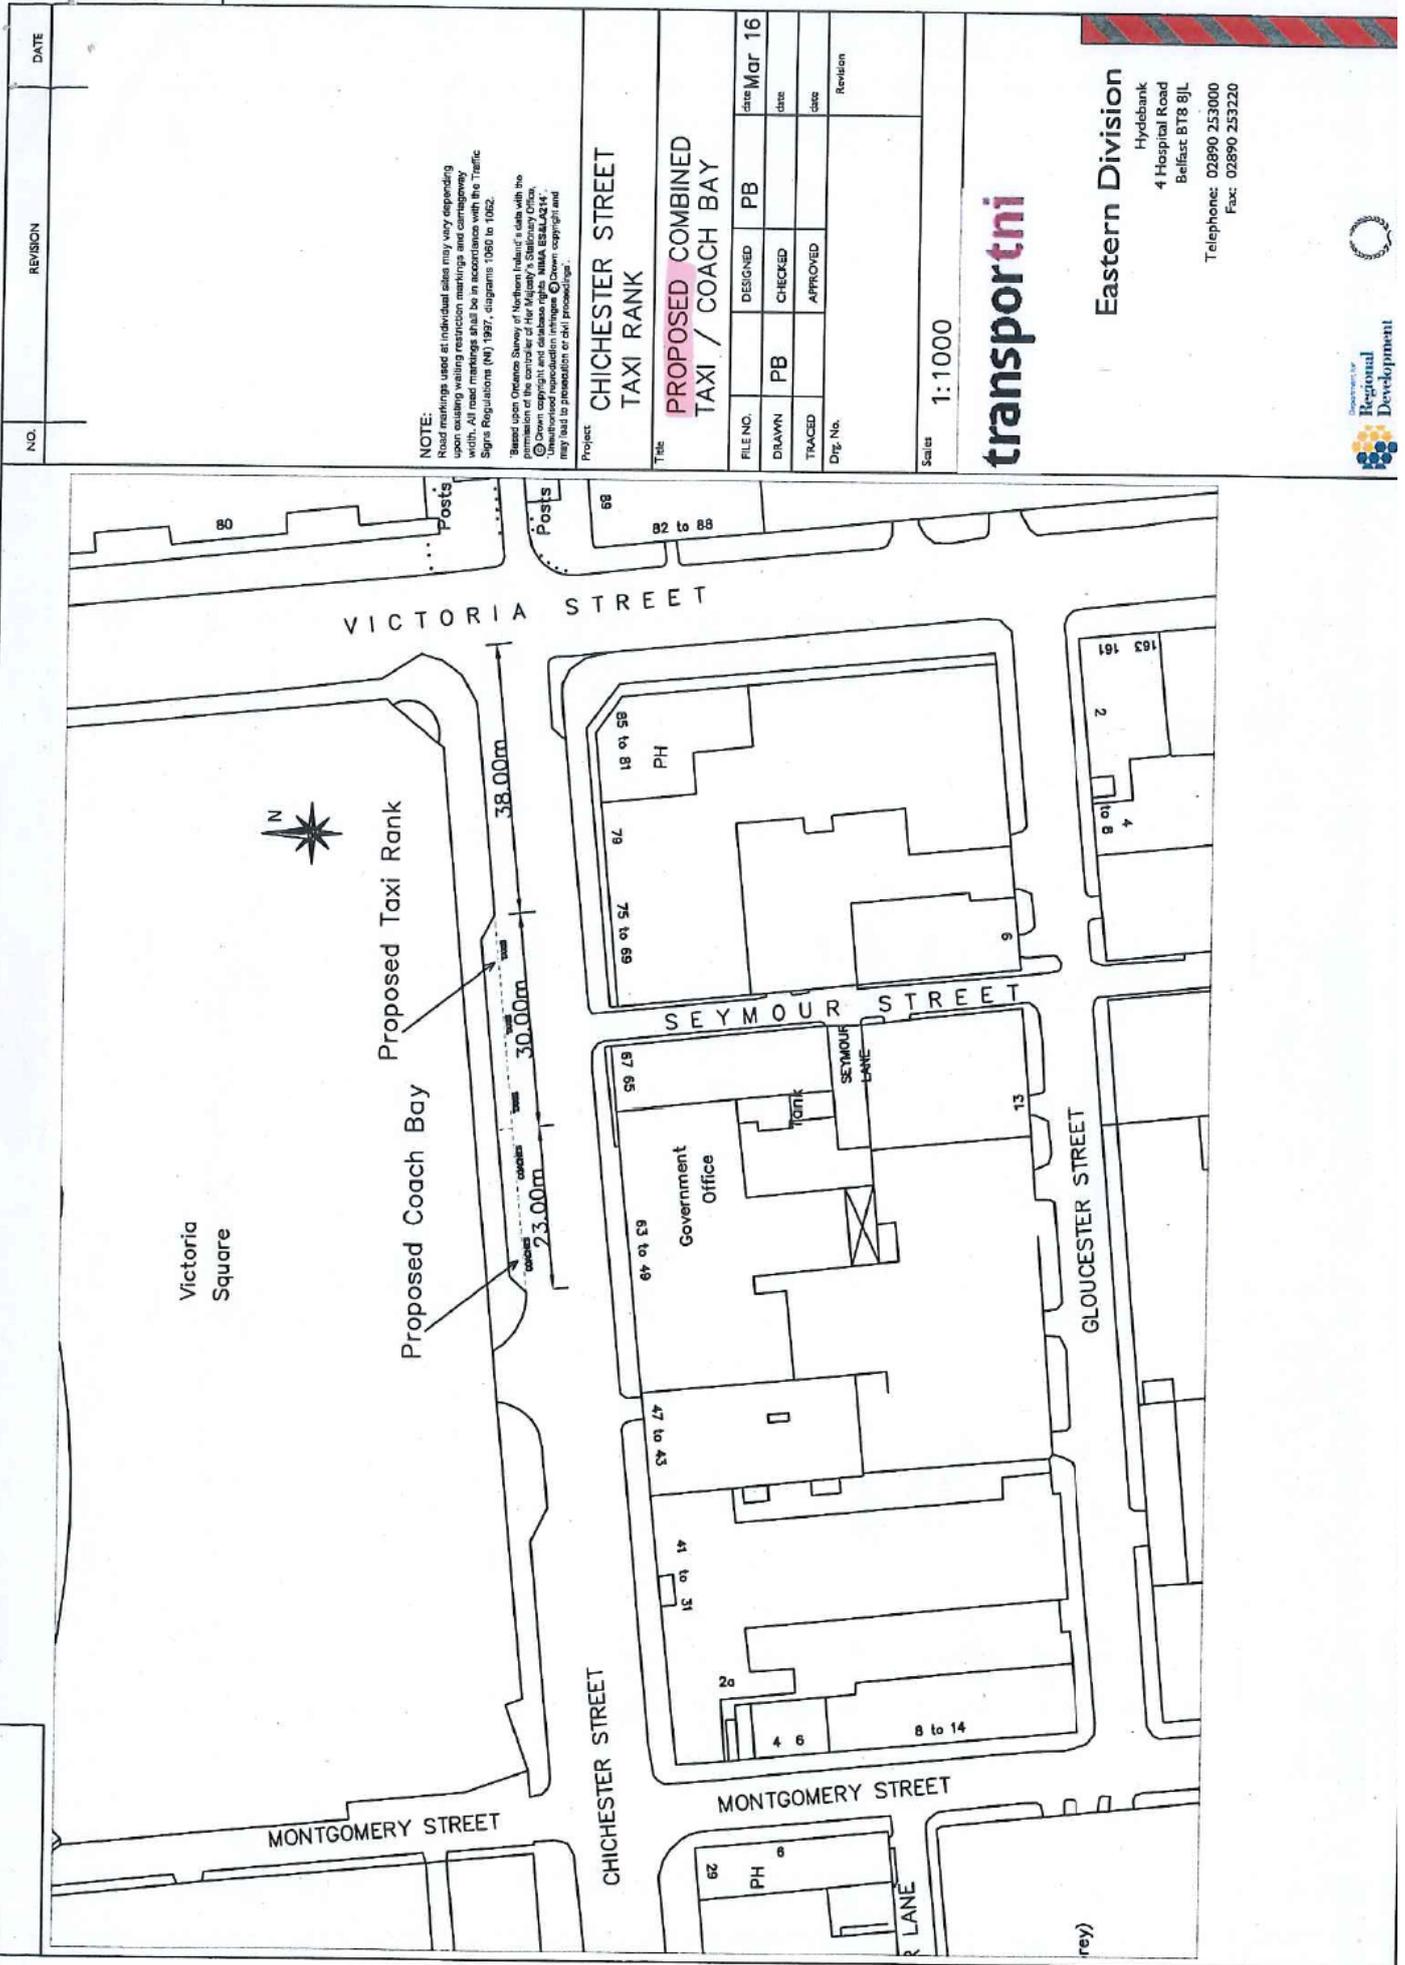

NOTE:

Road markings used at individual sites may vary depending upon existing restraint markings and carriageway width. Road markings shall be in accordance with the Traffic Signs Regulations (SI) 1997, chapters 1060 to 1062.

Based upon Ordnance Survey of Northern Ireland's data with the permission of the controller of Her Majesty's Stationery Office. © Crown copyright and database rights. NIWA 653A/04/14. All rights reserved. No part of this publication may be reproduced or stored in a retrieval system without the prior written permission of the publisher.

Project: CHICHESTER STREET TAXI RANK

Title: PROPOSED COMBINED TAXI / COACH BAY

FILE NO.	DESIGNED	PB	date	Mar 16
DRAWN	PB	CHECKED	date	
TRACED		APPROVED	date	
Drw. No.	Revision			

Scales 1:1000

transportni

Eastern Division

Hydebank
4 Hospital Road
Belfast BT8 8JL

Telephone: 02890 253000
Fax: 02890 253220



NO.	REVISION	DATE