




Building Control Service

Belfast Mapping Data v3.0
Prepared by I.S.B.
Based upon the Ordnance Survey
Of Northern Ireland map with the
permission of the Director & Chief Executive.
© CROWN COPYRIGHT 2003

Appendix 1

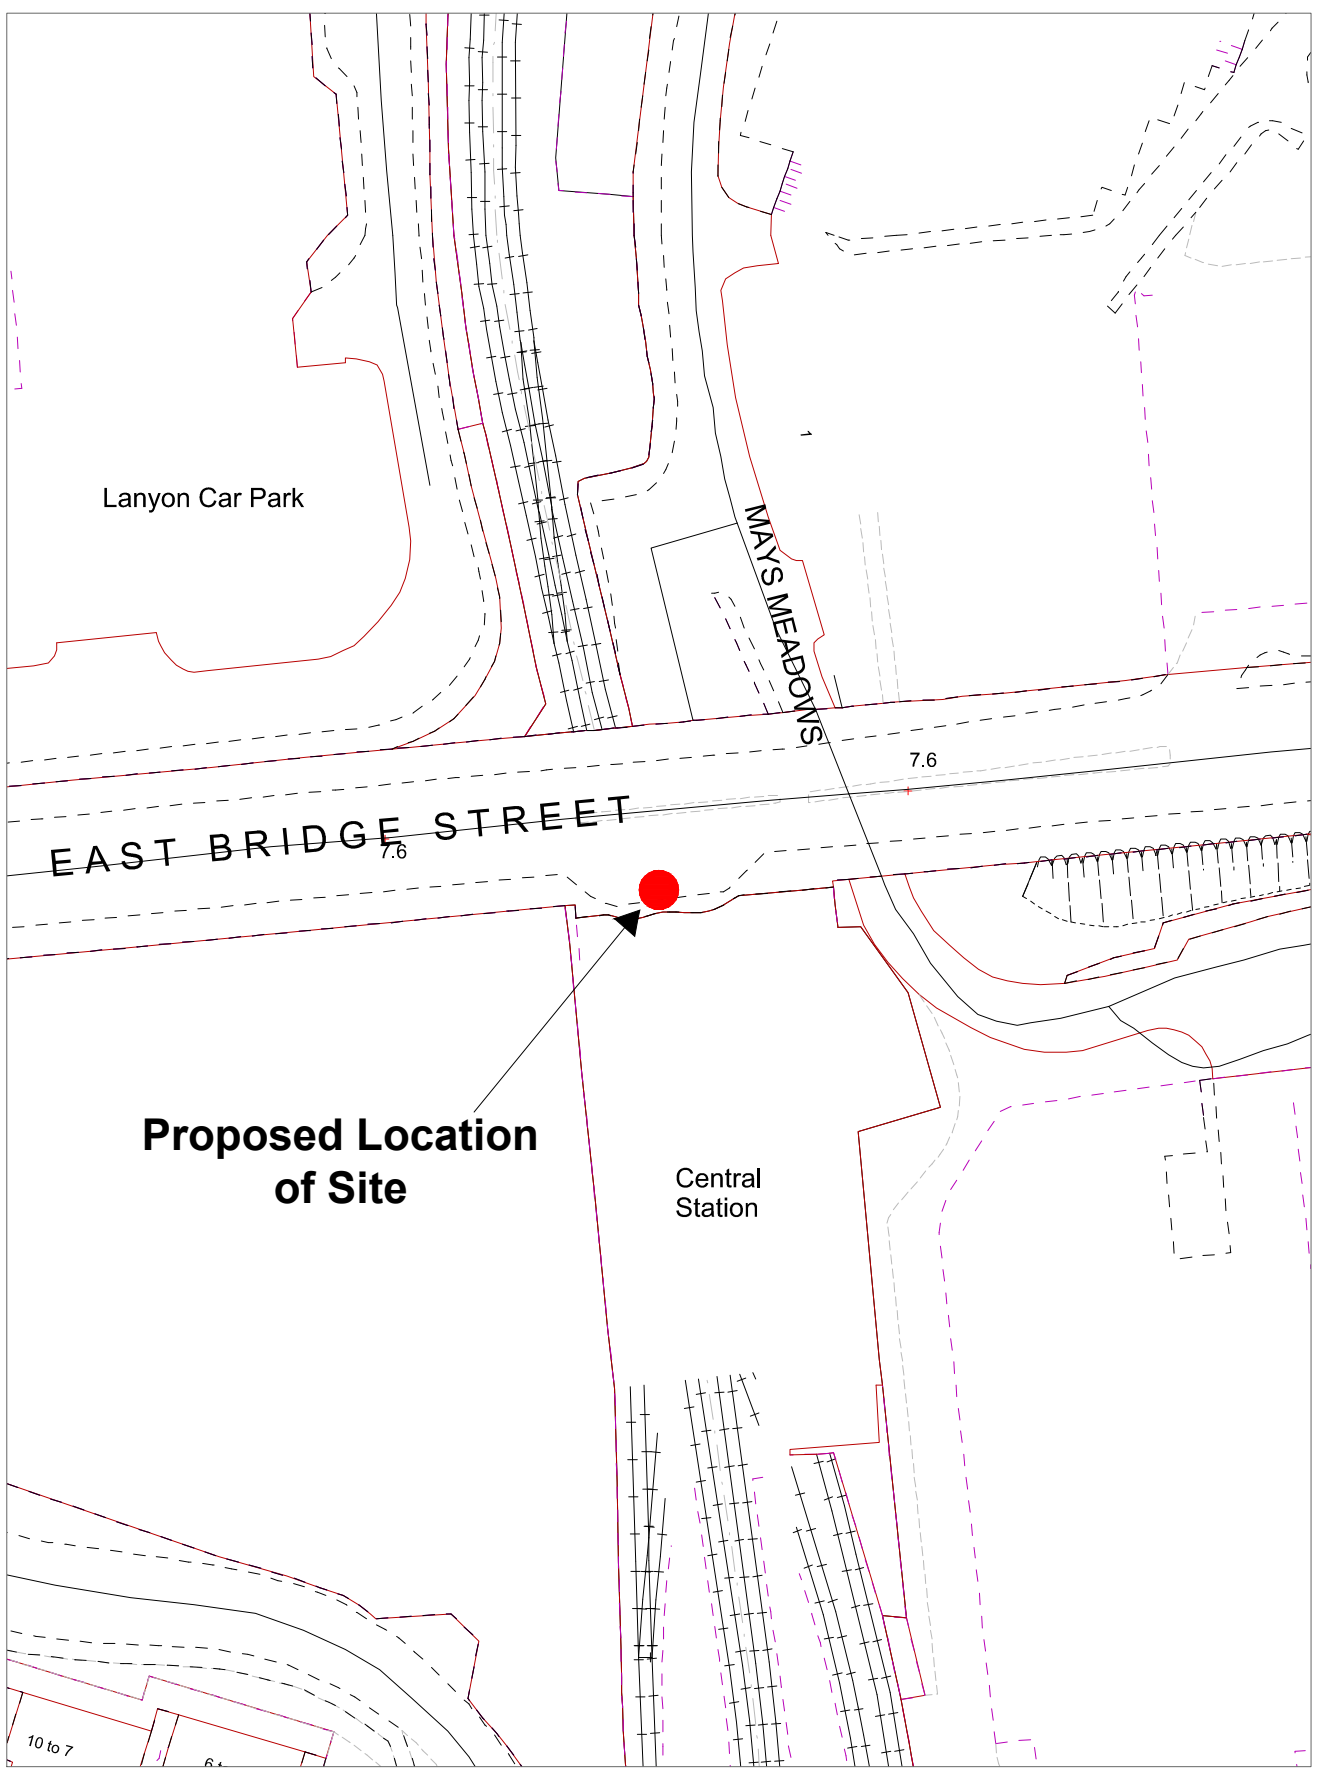

DRAWN BY JC
DATE 10/05/2017

East Bridge Street
-outside Central Station

SCALE 1:1000