

Abandonment – Academy Street, Belfast

The Department for Infrastructure, being of the opinion that another road is available which provides alternative facilities for road traffic, proposes to make an order to abandon an area of 1036.64 square metres of road at Academy Street, Belfast, from its junction with Donegall Street to a point 7 metres south-west of its junction with Exchange Street West. The area of carriageway and footways proposed to be abandoned are delineated on a map which, together with a copy of a draft order, may be inspected free of charge during office hours within the period 17th May 2017 to 26th June 2017 at the Department's TransportNI Eastern Division, Hydebank, 4 Hospital Road, Belfast, BT8 8JL or viewed online at www.infrastructure-ni.gov.uk/consultations

Any person may, within the period above, object to the proposal by writing to the Department at the address above or emailing lands.eastern@infrastructure-ni.gov.uk stating the grounds of the objection. Information you provide, including personal information, could be published or disclosed under the Freedom of Information Act 2000 (FOIA) or the Environmental Information Regulations (EIR). For further details on confidentiality, the FOIA and the EIR please refer to www.ico.org.uk



Chief Executive's Office	
Date:	19/5/17
Noted by CX:	Y/N
Ref:	SW 49/S
Referred to:	
Cop:	Original sub:
MR updated	Invite reg

2017 No.

ROADS

**The Academy Street, Belfast (Abandonment) Order (Northern
Ireland) 2017**

<i>Made</i>	- - - -	2017
<i>Coming into operation</i>	-	2017

The Department for Infrastructure^(a) makes the following Order in exercise of the powers conferred by Article 68(1) and (5) of the Roads (Northern Ireland) Order 1993^(b) and now vested in it^(c).

The Department in accordance with Article 68(4) of that Order is of the opinion that another road is available which provides alternative facilities for road traffic.

Notice has been published, served and displayed in compliance with paragraphs 1, 2 and 3 of Schedule 8 to that Order.

(Here will follow, where appropriate, recitals of the fact of any objections received or inquiry held and of the outcome thereof).

Citation and commencement

1. This Order may be cited as The Academy Street, Belfast (Abandonment) Order (Northern Ireland) 2017 and shall come into operation on 2017.

Application

2. The area of road described in the Schedule is abandoned.

3.—(1) All existing cables, wires, mains, pipes or other apparatus placed along, across, over or under the abandoned area of road shall be retained.

(2) All existing rights as to the use or maintenance of such cables, wires, mains, pipes or other apparatus shall be preserved.

Sealed with the Official Seal of the Department for Infrastructure on 2017

(L.S.)

A senior officer of the Department for Infrastructure

(a) 2016 c. 5 (N.I.)

(b) S.I. 1993/3160 (N.I. 15)

(c) S.R. 1999 No. 481 Article 6(d) and Schedule 4 Part IV

SCHEDULE

Article 2

AREA OF ROAD TO BE ABANDONED

An area of 1036.64 square metres of road comprising carriageway and footways at Academy Street, Belfast extending from its junction with Donegall Street to a point 7 metres south-west of its junction with Exchange Street West, more particularly delineated and shown hatched on Map No. IN1/17/239762.

A copy of the map has been deposited at the Department's Headquarters, Room 301, Clarence Court, 10-18 Adelaide Street, Belfast; and at TransportNI Eastern Division, Hydebank, 4 Hospital Road, Belfast.

EXPLANATORY NOTE

(This note is not part of the Order)


This Order abandons the area of road and footway described in the Schedule.

DEPARTMENT FOR INFRASTRUCTURE

Map No. IN1/17/239762 referred to in "The Academy Street, Belfast (Abandonment) Order (Northern Ireland) 2017" made by the Department on 2017 and coming into operation on 2017.

©Based upon the Ordnance Survey map with the Permission of the Director and the Chief Executive.
Crown Copyright

SCALE 1:1250

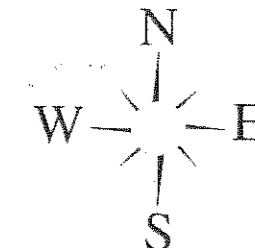


Notes

1. This drawings to be read in conjunction with all other drawings and specifications.
2. Do not scale off this drawing. Written dimensions to be taken only.
3. Any discrepancies found between this drawing and other drawings and specifications in the construction documents must be referred to the landscape architect before work commences.

LEGEND

- Extent of Academy Street under TNI ownership to be abandoned Area - 958m² (0.0958Ha)
- Extent of Academy Street under BCC ownership to be abandoned Area - 78.64m² (0.0079Ha)

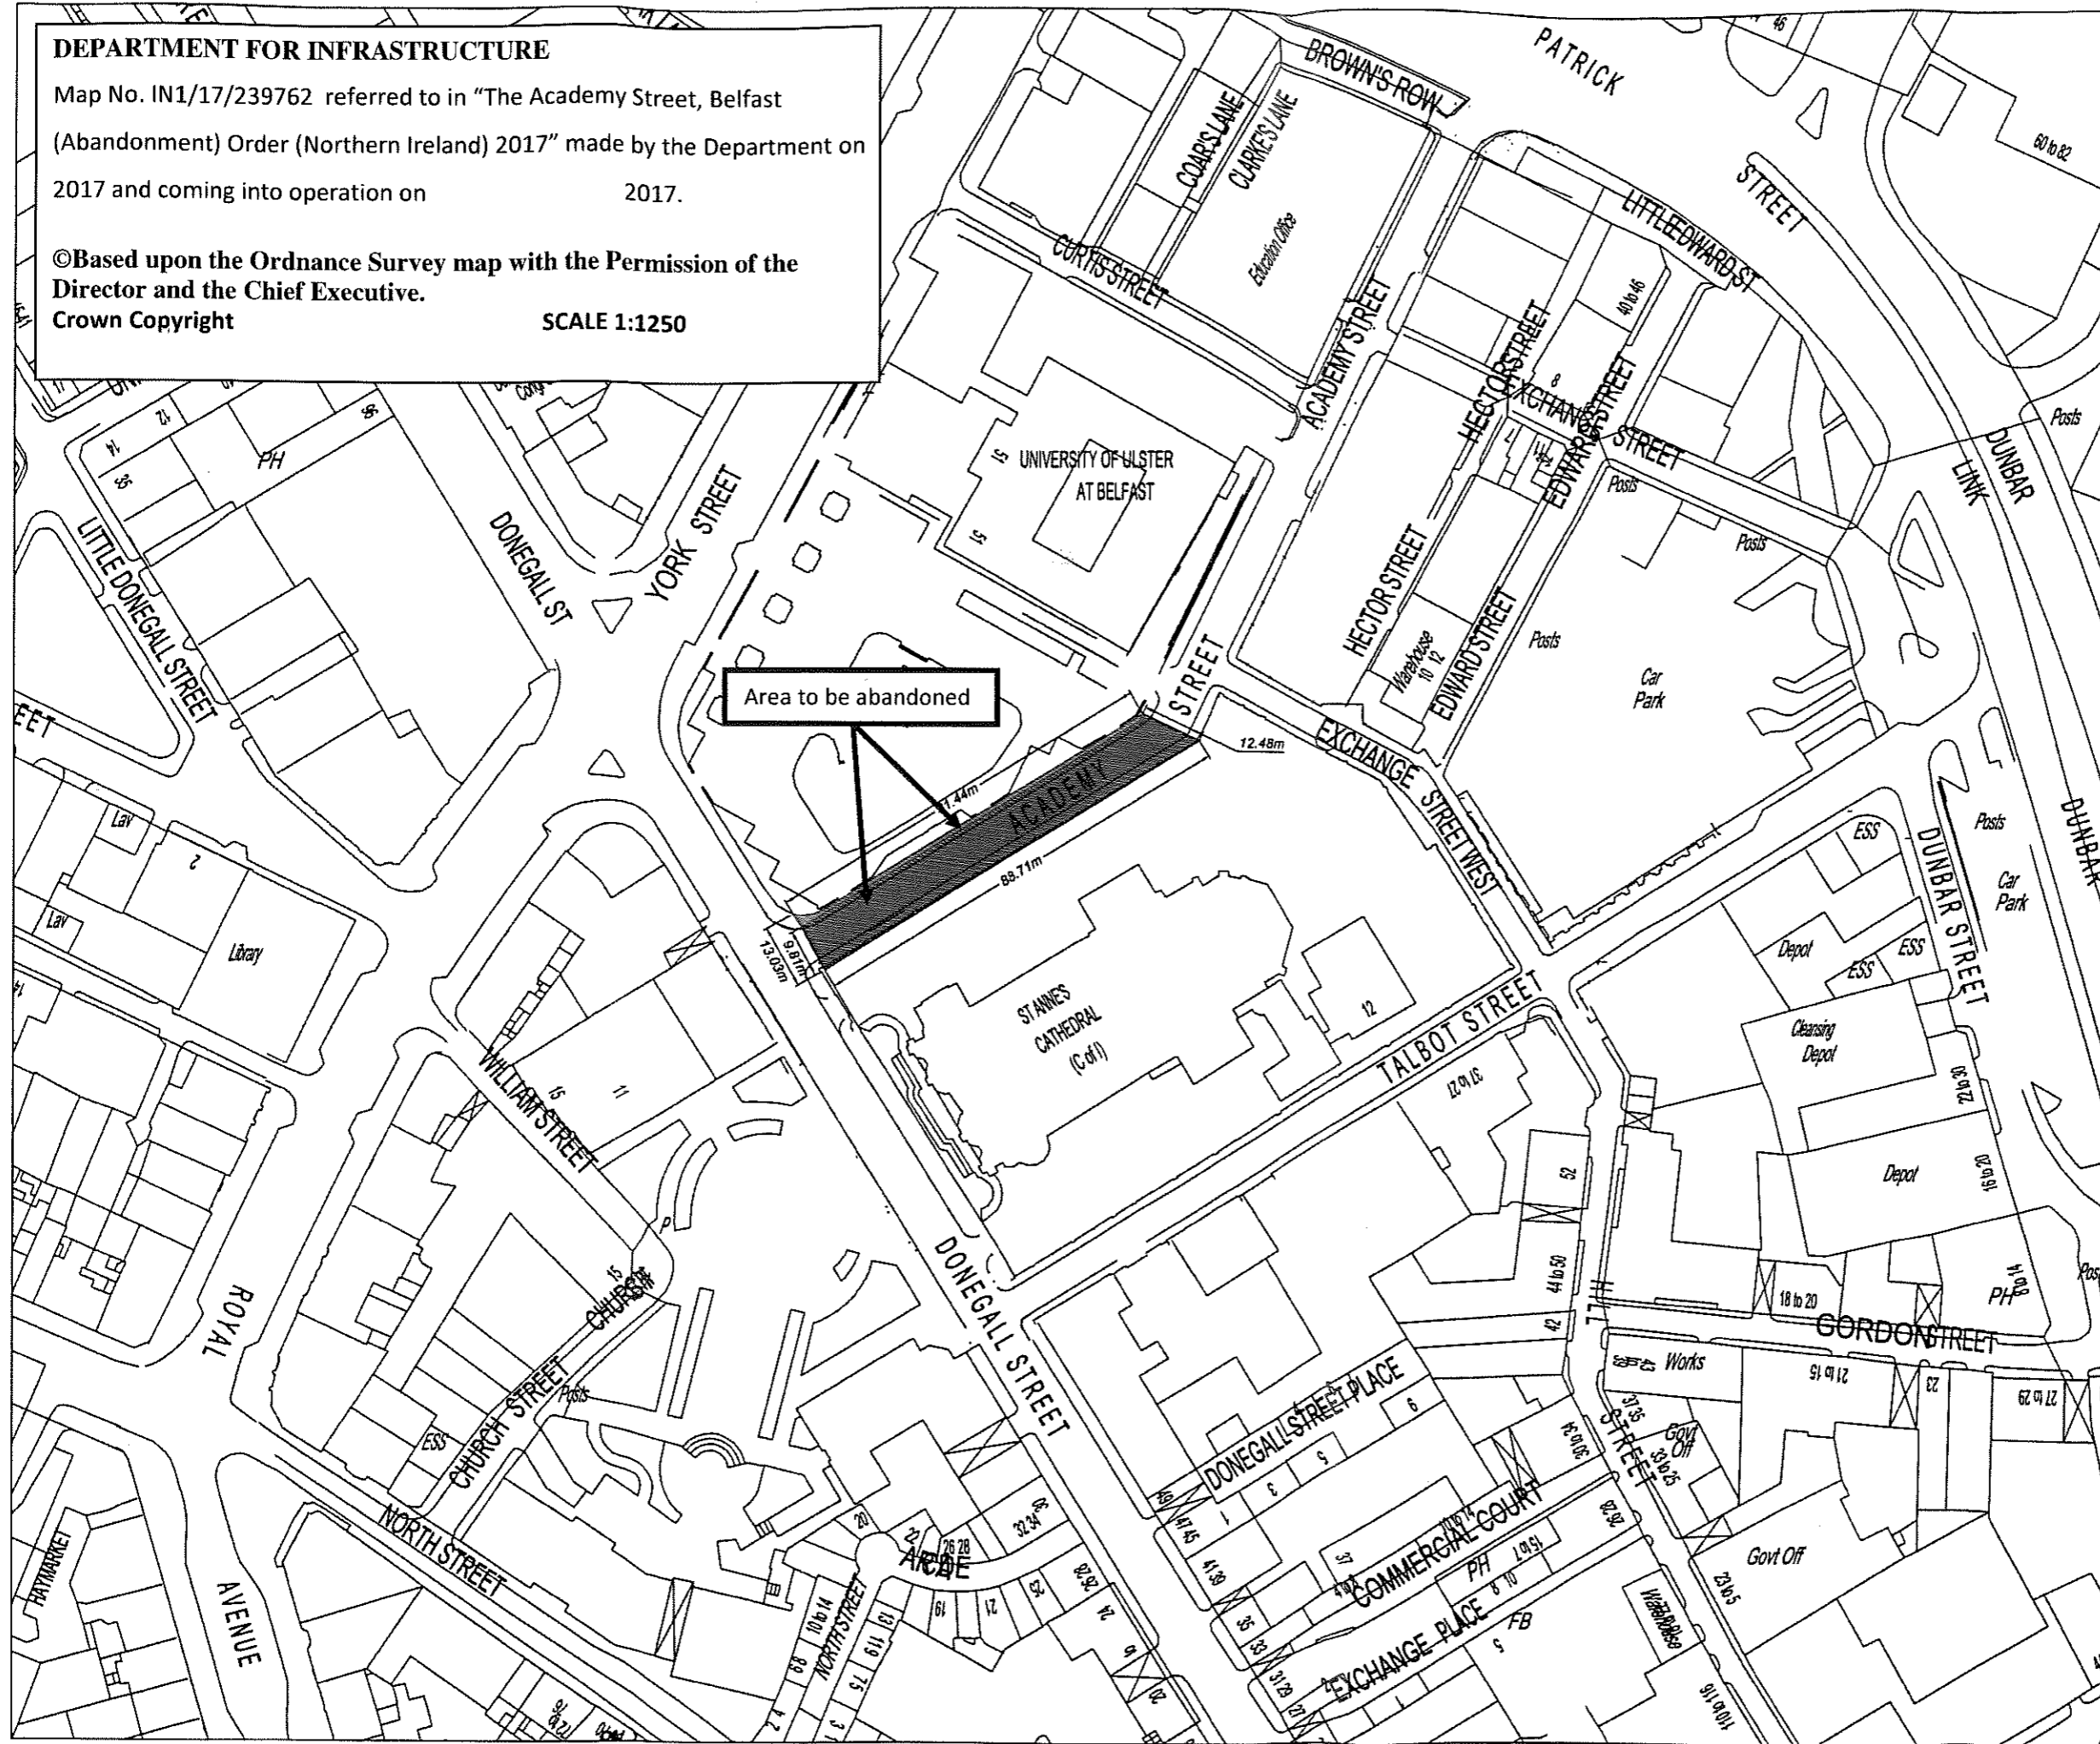

Rev	Date	Description	Drn	Chk	App
D	09/02/17	Minor Revisions	CR	KDS	PP
C	09/02/17	Scale Adjustment	CR	KDS	PP
B	25/11/16	Boundary Adjustment	CR	KDS	PP
A	10/11/16	Boundary Adjustment	CR	PP	PP

Client: Department for Communities
 Project: Belfast Streets Ahead Phase 3
 Drawing: Academy Street Abandonment Existing Layout
 Scale: 1:1250 @ A3

M ADAM DESIGN
 McAdam Design Ltd
 478 Castle Road
 Belfast, BT5 8BQ
 T: 028 9040 2000
 F: 028 9079 4144
 admin@mcadamdesign.co.uk
 www.mcadamdesign.co.uk

Drawn	C. Ross	Checked	P. Allen	Approved	M. McGuire
Date	12/04/16	Date	12/04/16	Date	12/04/16
Project No	E1638	Drawing No	SK-163	Revision	D

All dimensions are in millimetres. Plotted dimensions to be taken in preference to stated dimensions. Drawings to be checked on site. © 2013 MCA Design Ltd