


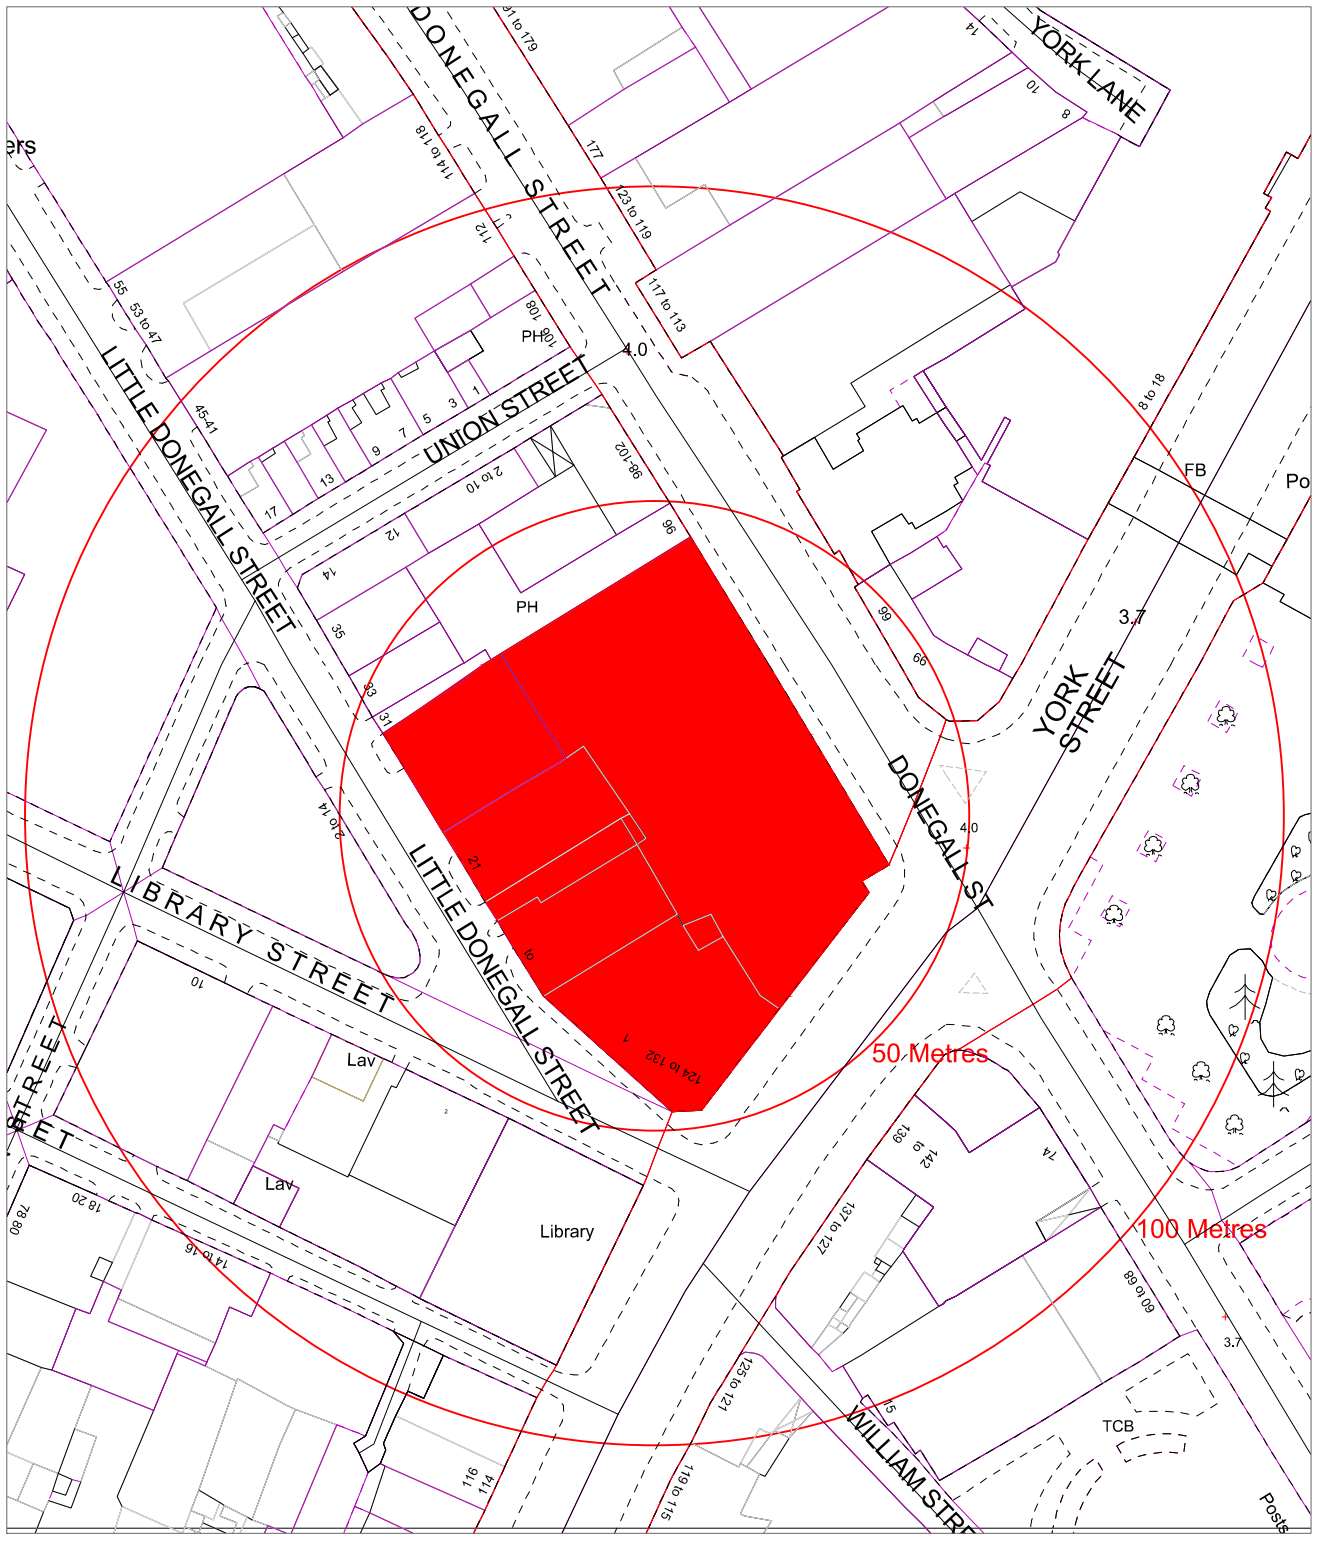

Building Control Service

Belfast Mapping Data v3.0
Prepared by I.S.B.
Based upon the Ordnance Survey
Of Northern Ireland map with the
permission of the Director & Chief Executive.
© CROWN COPYRIGHT 2003



DRAWN BY MT
DATE 12/10/2017

Belfast Telegraph Printworks
122-144 Royal Avenue

SCALE 1:1250