




# Building Control Service

Belfast Mapping Data v3.0  
Prepared by I.S.B.  
Based upon the Ordnance Survey  
Of Northern Ireland map with the  
permission of the Director & Chief Executive.  
© CROWN COPYRIGHT 2003

## Appendix 2

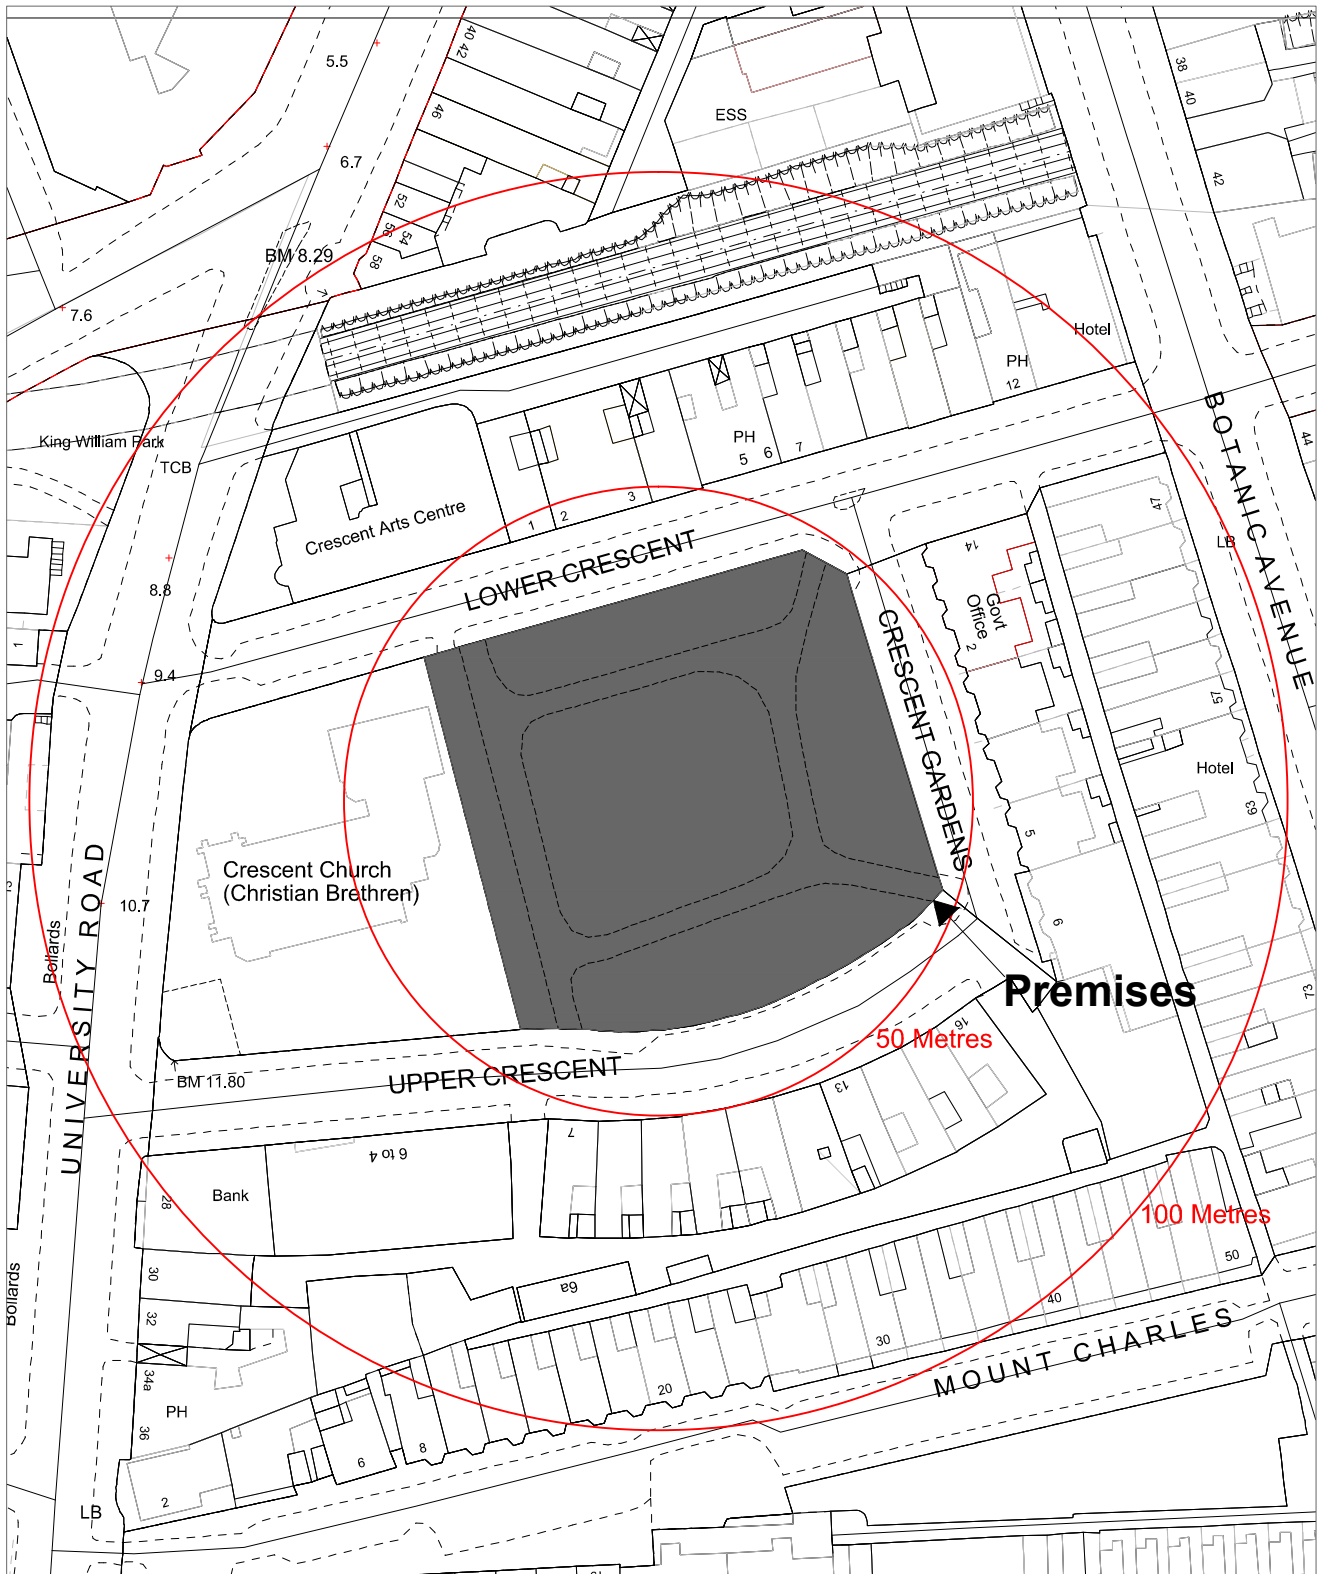

DRAWN BY MT  
DATE 02/08/2016

Crescent Park  
Crescent Gardens

SCALE 1:1250