



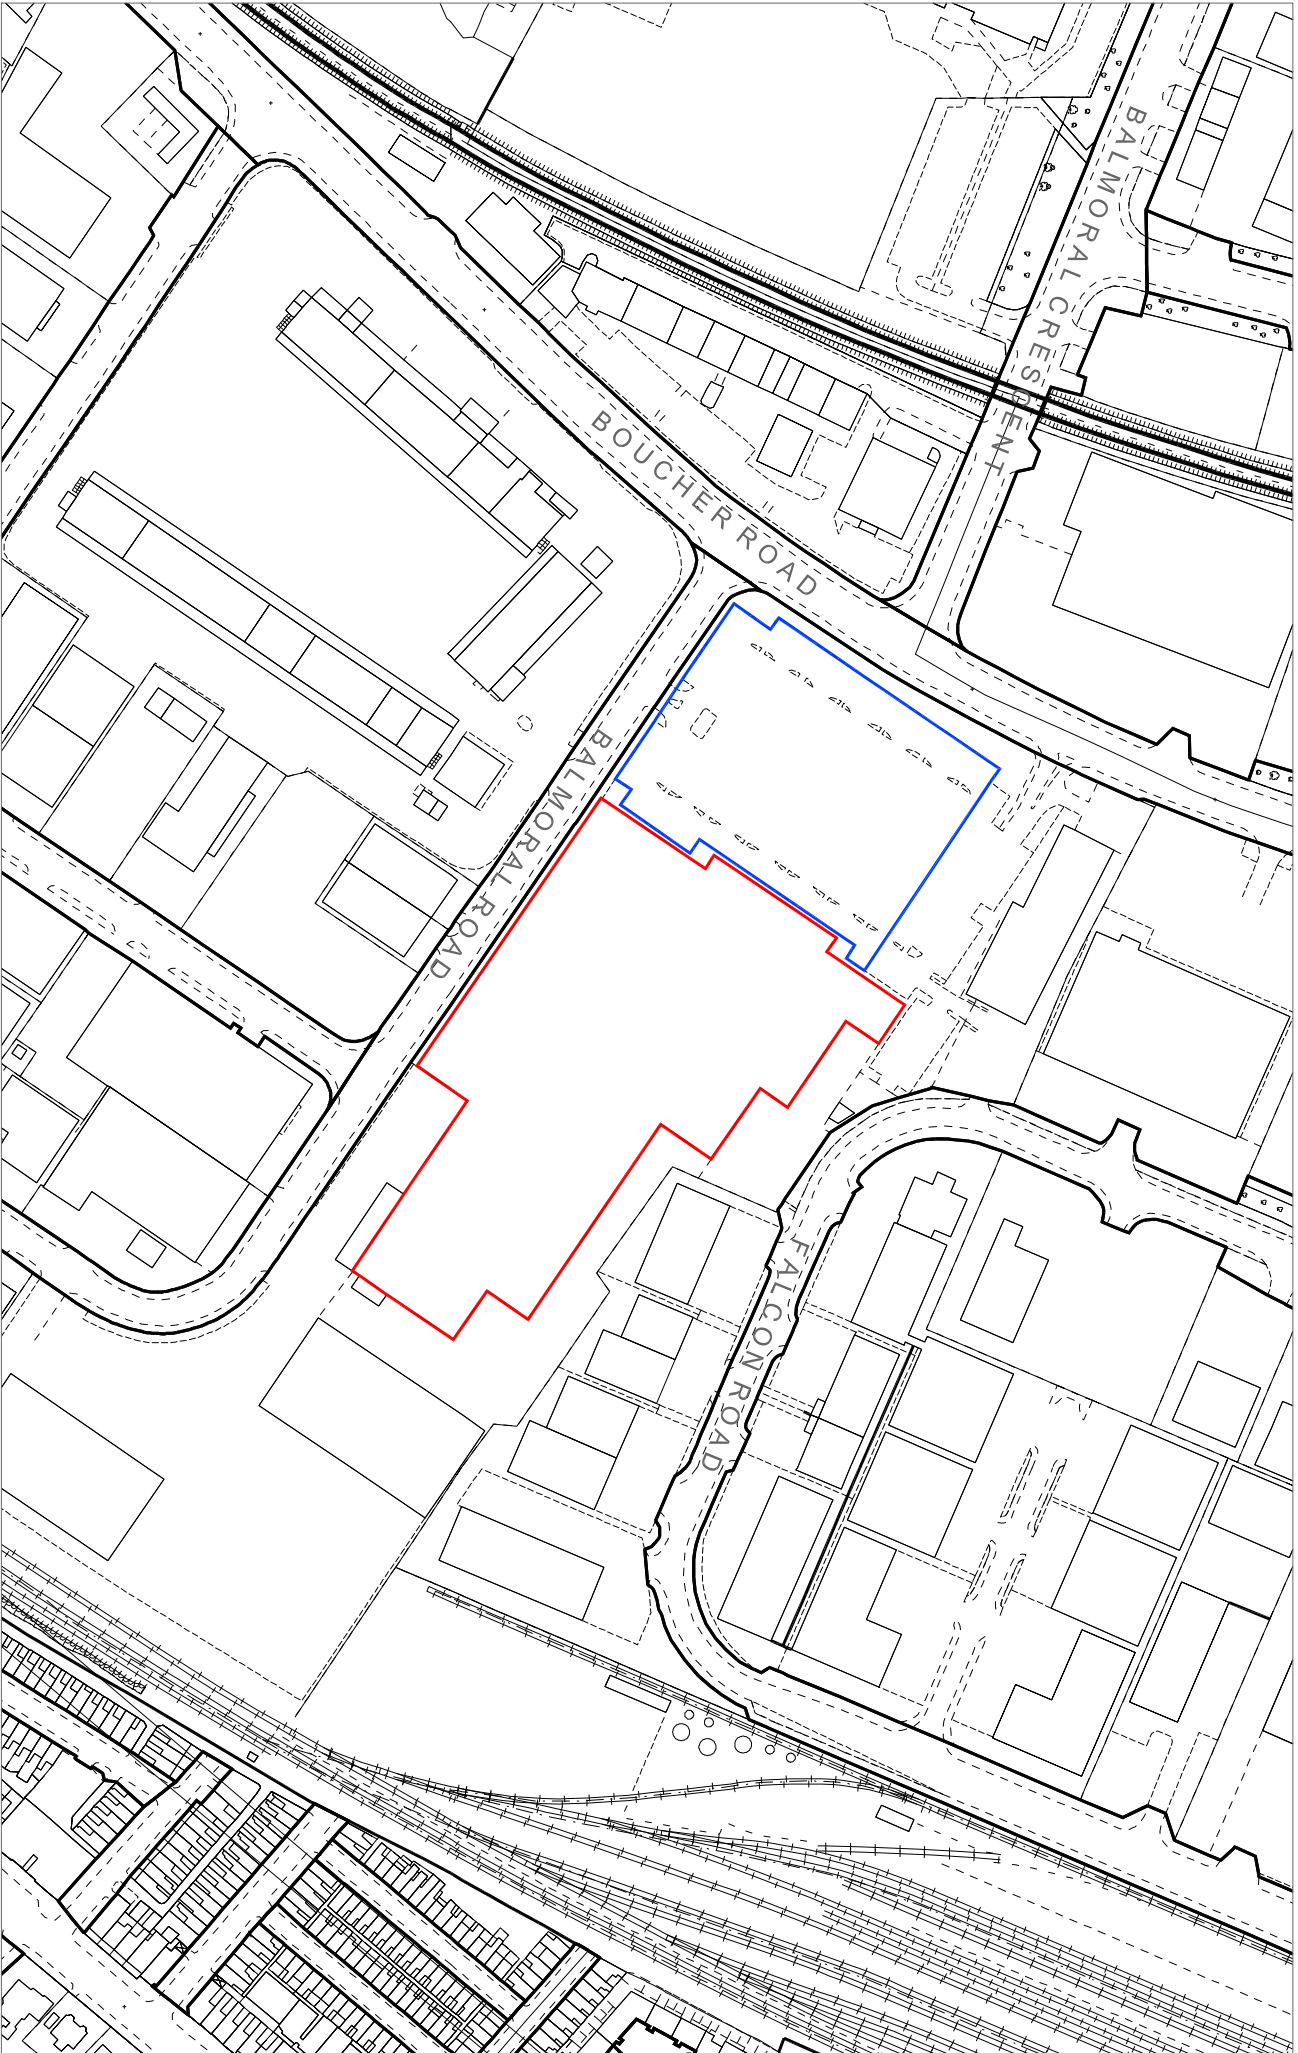

Building Control Service

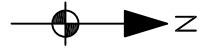

DRAWN BY: MT
 DATE: 10/01/2018

South 13
 Boucher Road

SCALE: 1:1250