




# Building Control Service

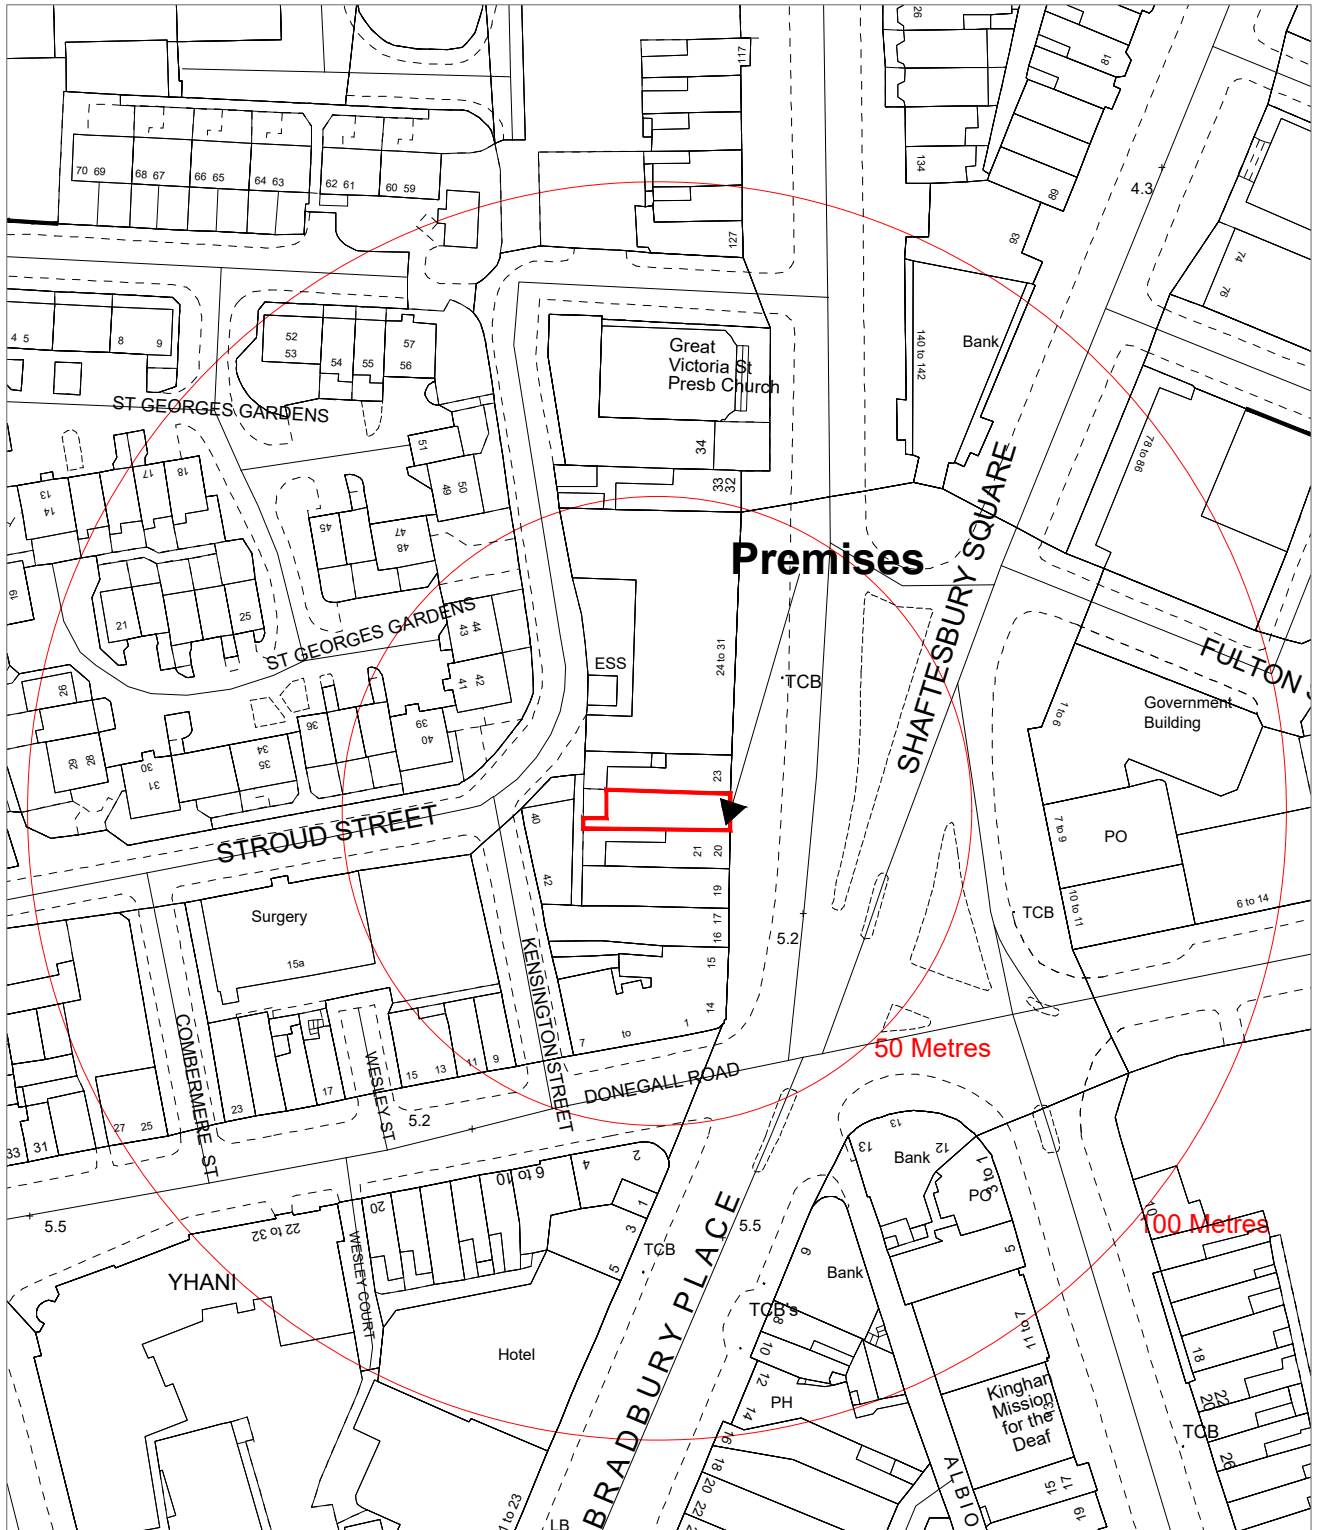

DRAWN BY MT  
DATE 05/06/2018

Players  
22 Shaftesbury Square

SCALE 1:1250