



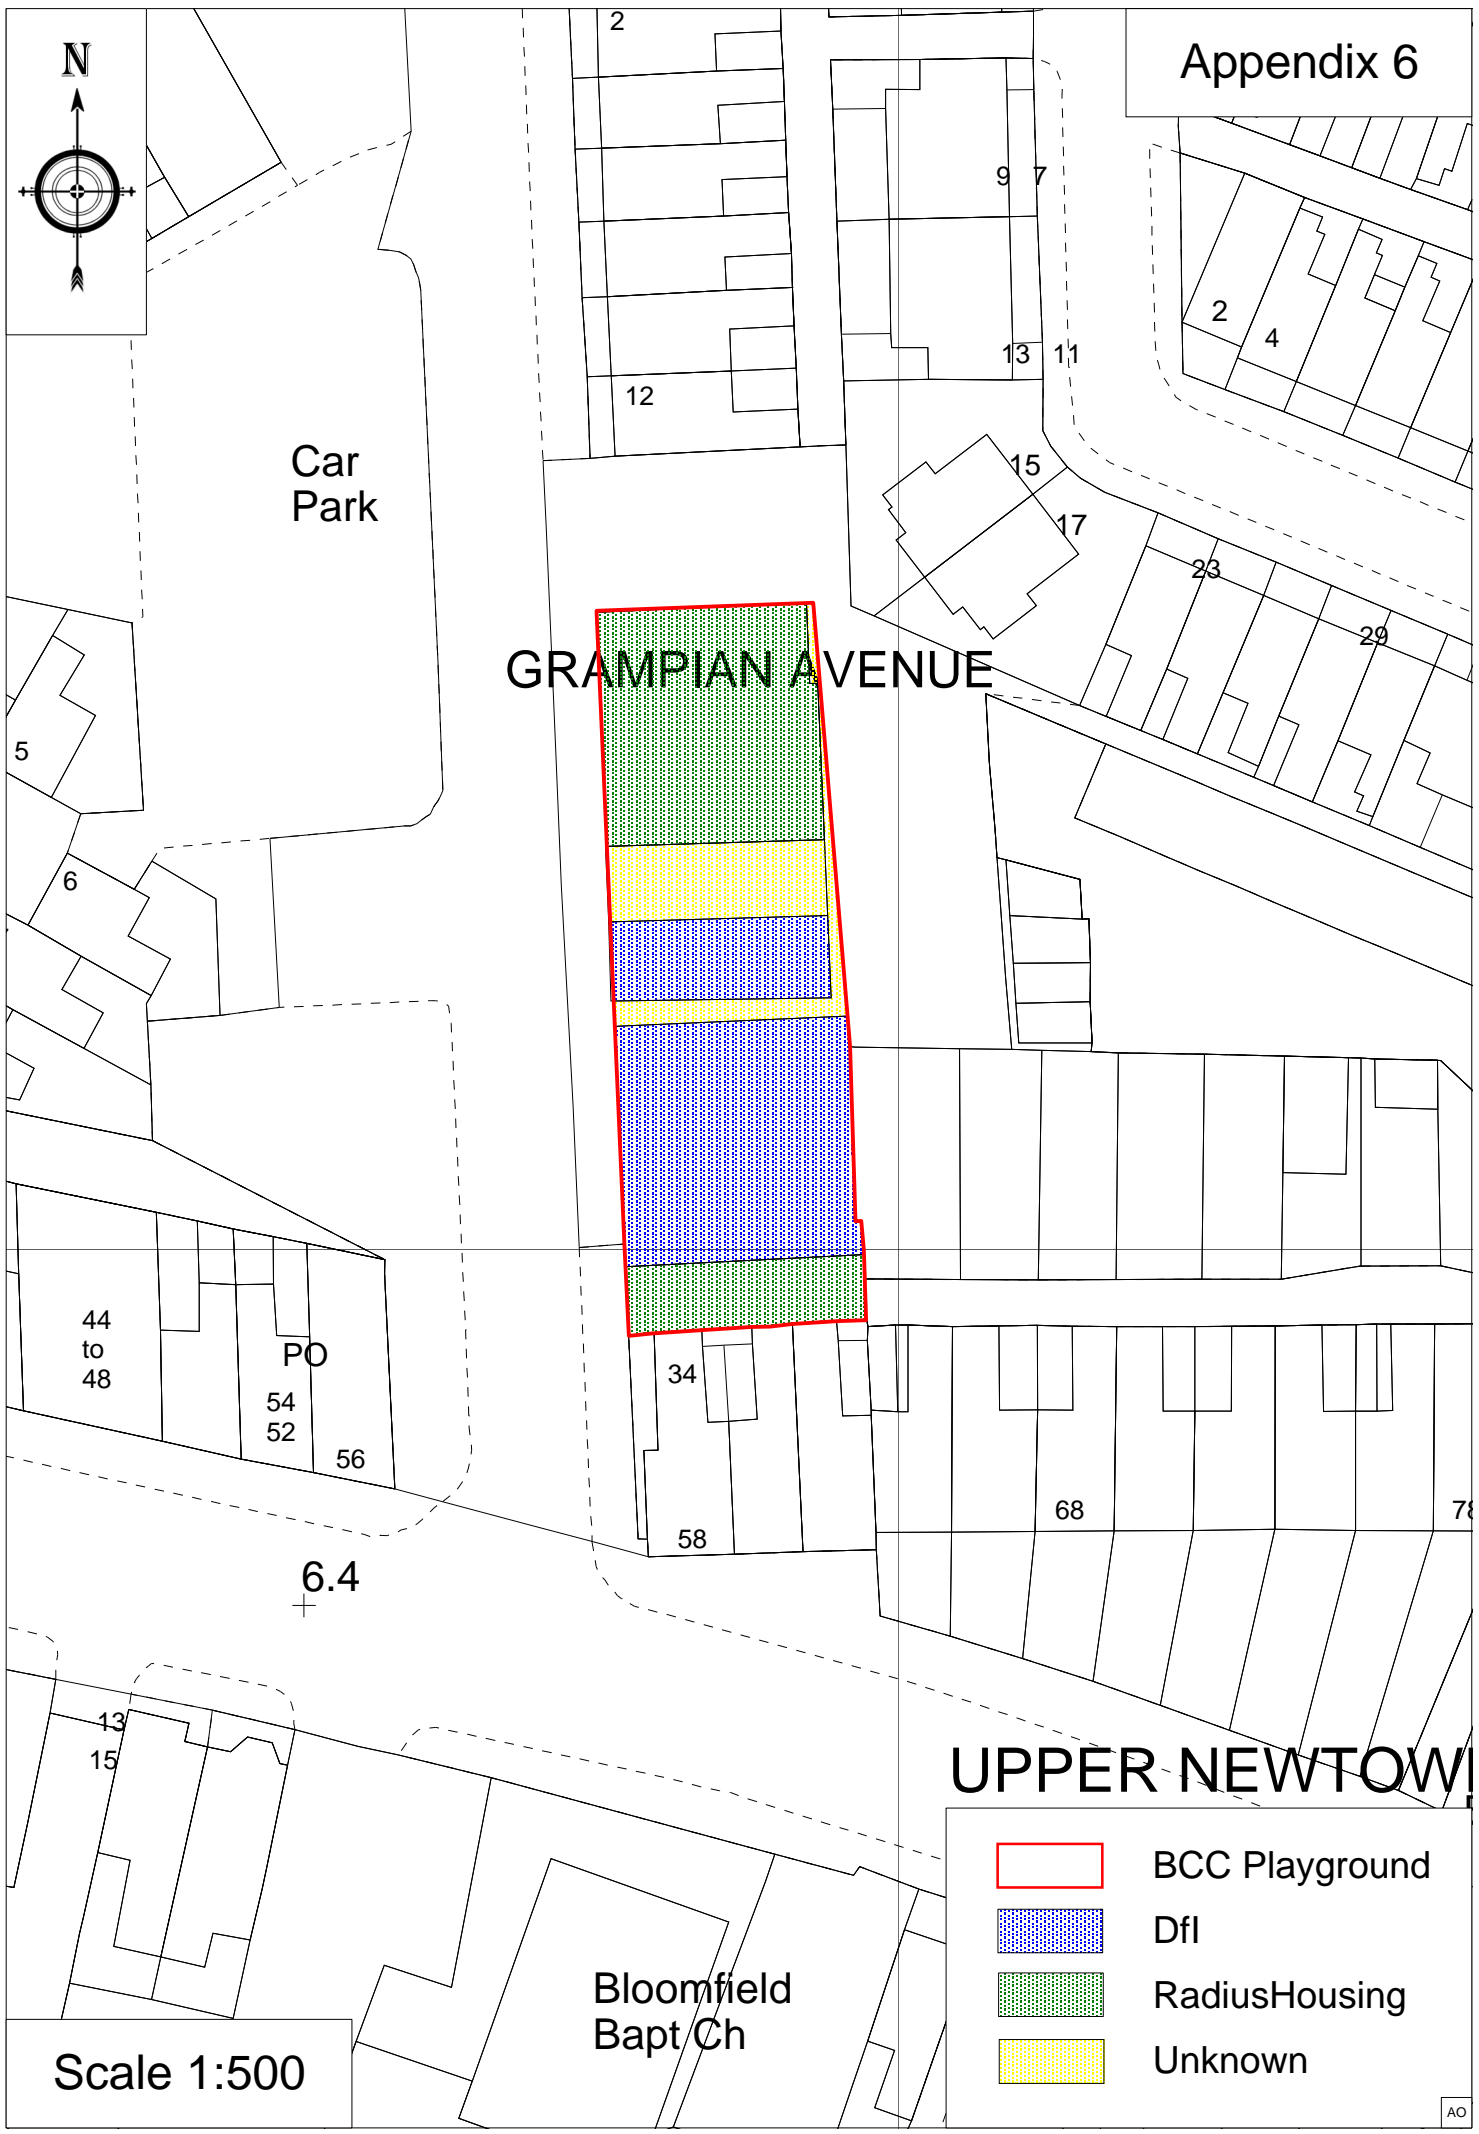

Car Park

GRAMPIAN AVENUE

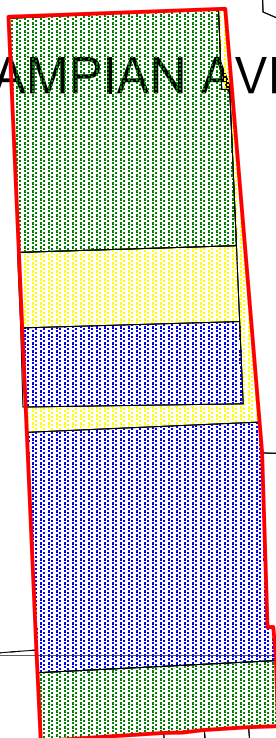

Scale 1:500

Bloomfield
Bapt Ch

UPPER NEWTOWN

