

Eastern Division



Department for

Infrastructure

An Roinn

Bonneagair

www.infrastructure-ni.gov.uk

Local Planning Office
Belfast City Council
Cecil Ward Building
4-10 Linenhall Street
BELFAST
BT2 8BP

Annexe 7, Block 2
Castle Buildings
Stormont Estate
Upper Newtownards Road
BELFAST
BT4 3SQ

Telephone: 0300 200 7893

Textphone number: 028 9054 0022

Email: Victor.clegg@infrastructure-ni.gov.uk

Being Dealt With By: Victor Clegg

Direct Line: 02890 526193

Your Ref:

Our Ref: MD2/Z/03/1068

Date: 27 September 2018

Dear Sir/ Madam,

ROADS (NI) ORDER 1993

PROPOSED ABANDONMENT/STOPPING UP AT BALLYSILLAN PARK/ CRUMLIN ROAD JUNCTION.

Department for Infrastructure is proposing to abandon the land/ footpath shown on the attached map.

The abandonment is necessary to facilitate a multi-agency Environmental Improvement scheme.

Please let me have your comments on the above proposal.

If I do not receive your reply I shall assume you have no objection and will proceed accordingly.

Yours faithfully

VICTOR CLEGG

ENCS



Based upon the Ordnance Survey of Northern Ireland 1:1000 Scale Map with the Permission of the Director and Chief Executive
 © Crown Copyright
 All rights reserved. No part of this publication may be reproduced, stored in a retrieval system, or transmitted in any form or by any means, electronic, mechanical, photocopying, recording, or by any information storage or retrieval system, without the prior written permission of the Ordnance Survey. Any use of this publication in any form or by any means, without the prior written permission of the Ordnance Survey, is prohibited and may lead to prosecution or civil proceedings.

Notes:



Area = 2315.42 Sq.m.

Map Ref :-12908NE1 & 12908NE3

NO.	REVISION	DATE

Project:

Abandonment

Title:

Lands at Ballysillan Park

FILE NO.	DESIGNED	LL	Date	21/09/18
DRAWN	CHECKED	INIT	Date	00/00/00
TRACED	APPROVED	INIT	Date	00/00/00

Dwg. No.

Dwg No. 0

Revision

Scale:

Scale 1:1250

transportni


Eastern Division

Hydebank
 4 Hospital Road
 Belfast BT8 8JL

Telephone: 028 9025 3000
 Fax: 028 9025 3220



Crown Copyright Reserved

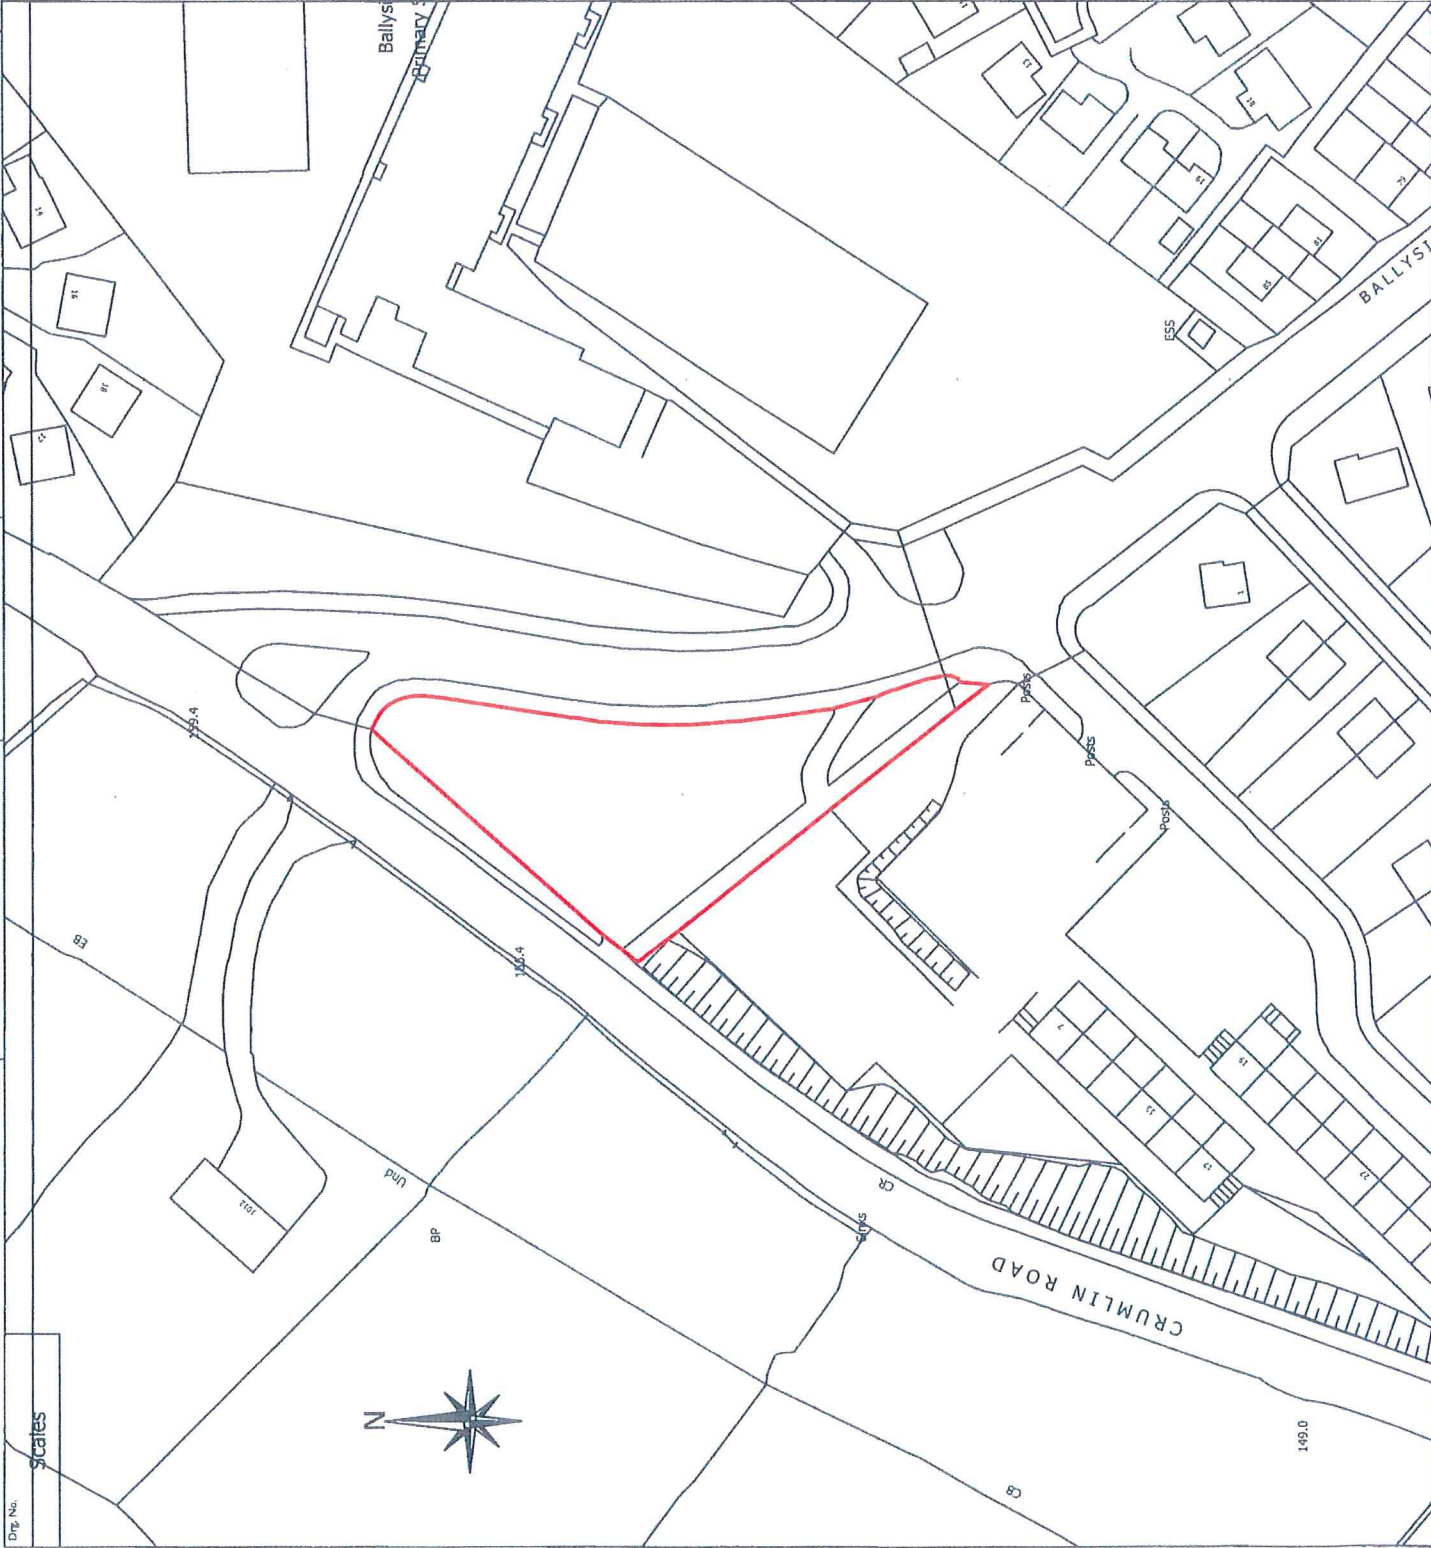

Dwg. No. Scates

149.0