



Local Planning Office  
Belfast City Council  
Cecil Ward Building  
4-10 Linenhall Street  
BELFAST  
BT2 8BP



Annexe 7, Block 2  
Castle Buildings  
Stormont Estate  
Upper Newtownards Road  
BELFAST  
BT4 3SQ

Telephone: 0300 200 7893

Textphone number: 028 9054 0022

Being Dealt With By: Victor Clegg

Email: [Victor.clegg@infrastructure-ni.gov.uk](mailto:Victor.clegg@infrastructure-ni.gov.uk)

Direct Line: 02890 526193

Your Ref:

Our Ref: MD2/Z/03/1067

Date: 22 November 2018

Dear Sir/ Madam,

**ROADS (NI) ORDER 1993  
PROPOSED ABANDONMENT OF THE WESTLINK BACKPATH BETWEEN ALBERT  
STREET AND CULLINGTREE ROAD, BELFAST**

Department for Infrastructure Roads is proposing to abandon the land/footpath shown on the attached map.

The abandonment is necessary to facilitate an Environmental Improvement scheme in conjunction with Belfast City Council/ Northern Ireland Housing Executive.

Also attached is a plan, Drawing No E1809 104 which shows a suggested layout.


Please let me have your comments on the above proposal.


If I do not receive your reply I shall assume you have no objection and will proceed accordingly.


Yours faithfully

Victor Clegg  
Lands Section

ENCS

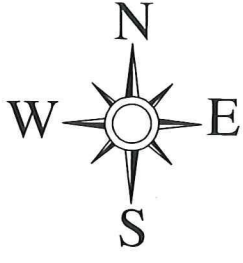

**LEGEND:**  
 Area of path to be Abandoned.  
 Area = 357.9m<sup>2</sup>

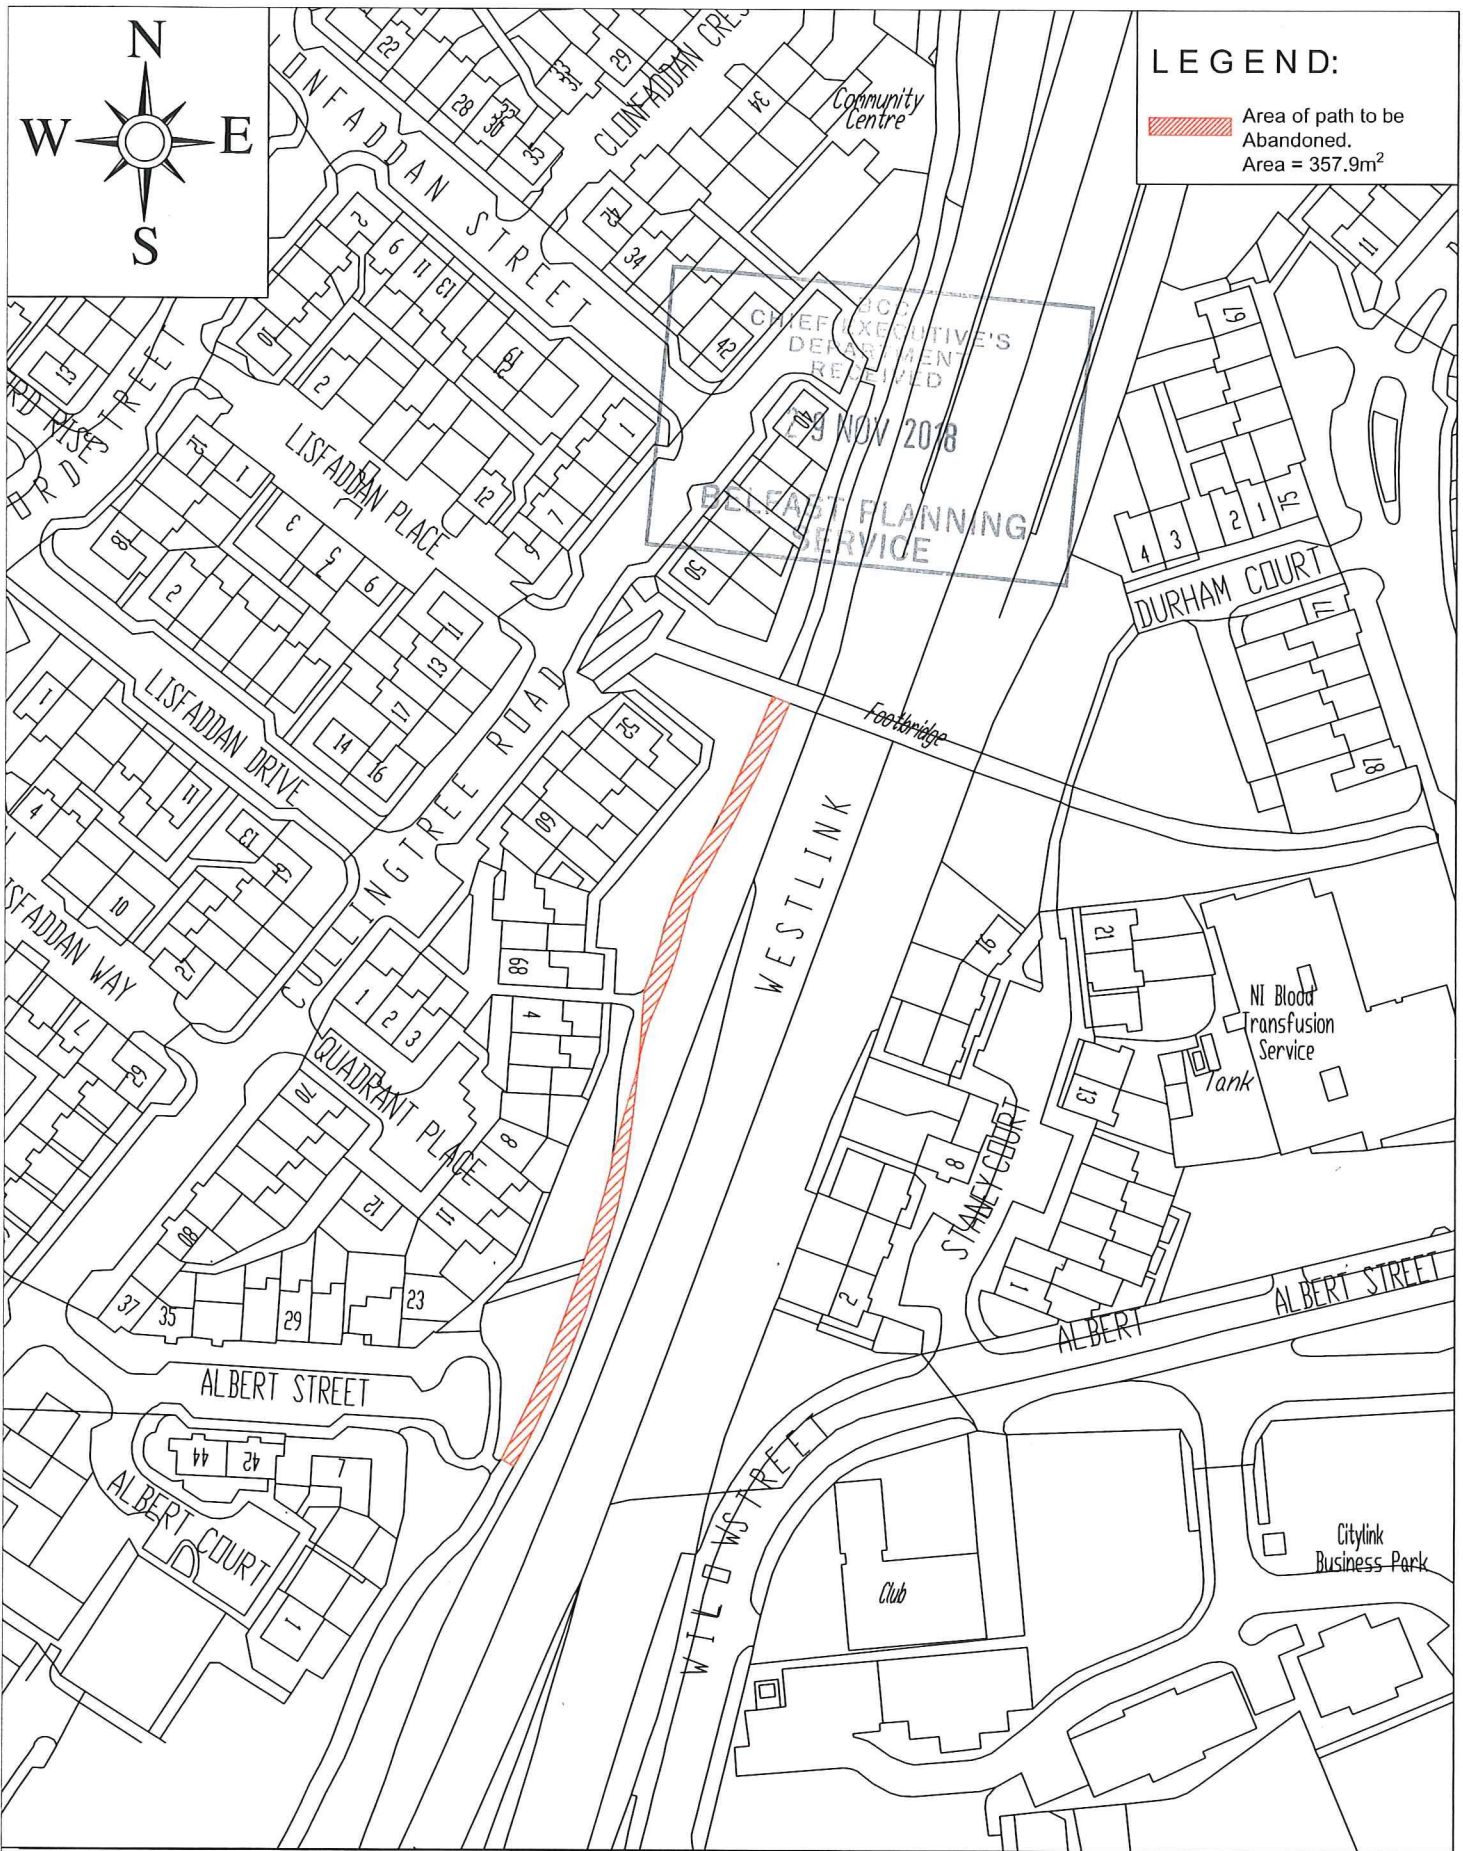

McAdam Design Ltd, 1c Montgomery House  
 478 Castlereagh Road, BELFAST, BT5 6BQ  
 T 028 9040 2000 www.mcadamdesign.co.uk  
 F 028 9079 4144 admin@mcadamdesign.co.uk

Client	Department for Communities
Project	Westlink Backpath Improvement Scheme
Discipline	Westlink Backpath Abandonment
Scale	1:1250 @ A4

Ref	Date	Description	By	Check	Appr
A	21/11/18	Area to be abandoned adjusted	CR	KOS	KOS
Drawn	Date	Checked	Approved	Approved	Approved
C. Rice	14/06/18	K.O'Sullivan	K.O'Sullivan	K.O'Sullivan	K.O'Sullivan
Project No	Drawn to	Revised			
E1899	310	A			

All dimensions are in millimetres. If there is a discrepancy between dimensions, the larger dimension shall prevail. This drawing is the property of McAdam Design Ltd.

