


Org. No.

NO.	REVISION	DATE

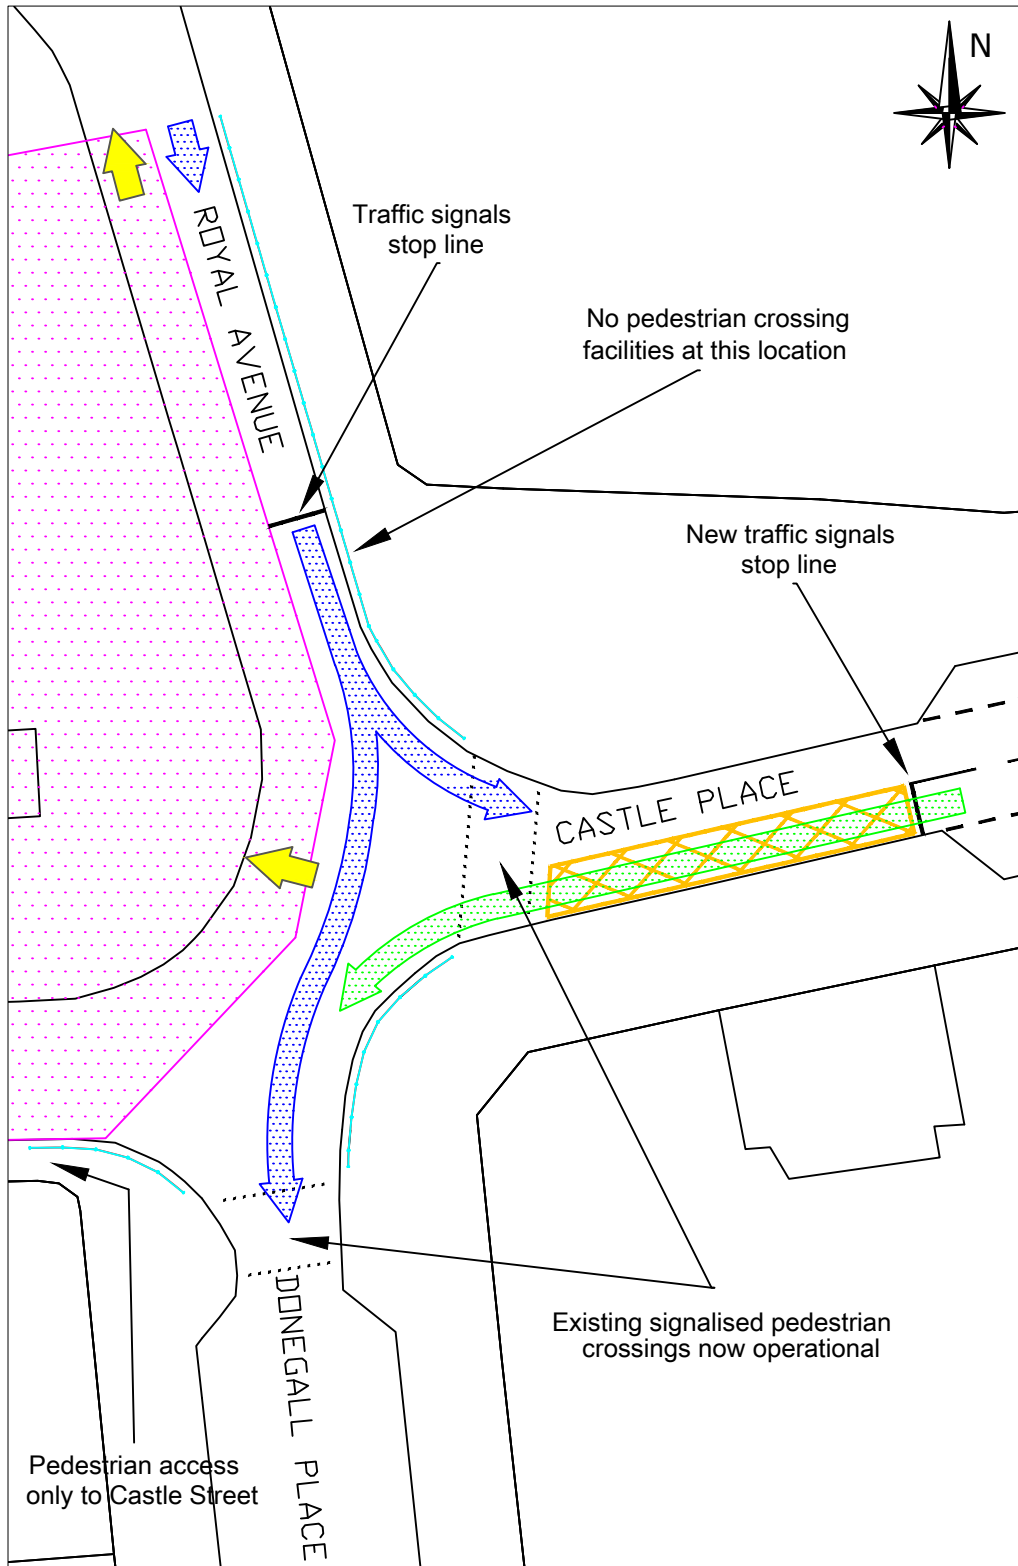

'Based upon Ordnance Survey of Northern Ireland's data with the permission of the controller of Her Majesty's Stationary Office. © Crown copyright and database rights NIMA ES&LA214'. Unauthorised reproduction infringes © Crown copyright and may lead to prosecution or civil proceedings'.

Project
Castle Place

Title
New Traffic Management Arrangements

FILE NO.	DESIGNED	date
DRAWN	RD	CHECKED
TRACED	APPROVED	date

Org. No.	Revision

Scales

Eastern Division
Annex 7
Castle Buildings
Stormont Estate
Belfast
BT4 3SQ

Telephone: 0300 200 7893
Textphone: 028 90540022



- Primark cordon marked...
- Cordon to be in this position 23 May 2019
- Direction of travel from Royal Ave marked...
- Direction of travel from Castle Place marked...
- Direction of travel for construction vehicles marked...
- Guardrail marked...
- Approx. 70m of Guardrail required.
- Extent of yellow box junction to be agreed.