




Building Control Service

Belfast Mapping Data v3.0
Prepared by I.S.B.
Based upon the Ordnance Survey
Of Northern Ireland map with the
permission of the Director & Chief Executive.
© CROWN COPYRIGHT 2003



100 METRES
50
25
0

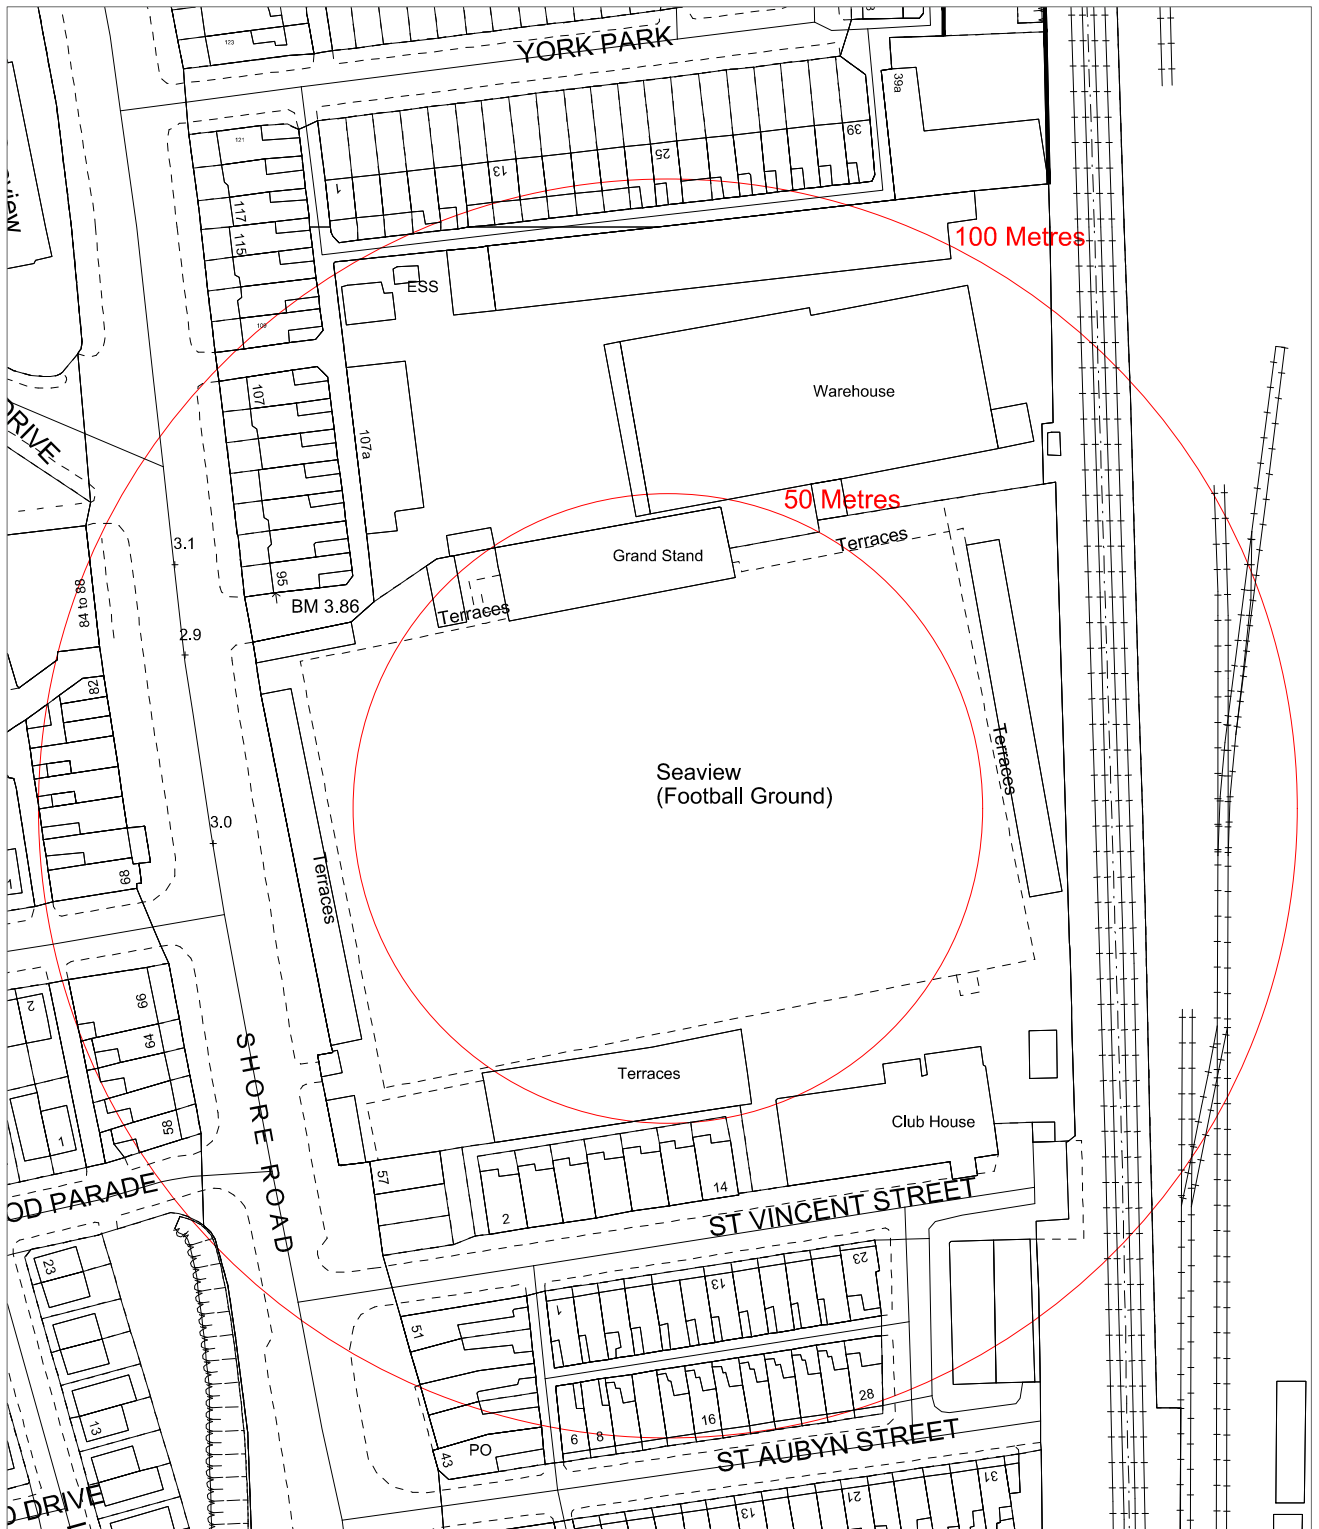

DRAWN BY MT
DATE 04/06/2019

Crusaders Football Club
16 St Vincent Street

SCALE 1:1250