




# Building Control Service

Belfast Mapping Data v3.0  
Prepared by I.S.B.  
Based upon the Ordnance Survey  
Of Northern Ireland map with the  
permission of the Director & Chief Executive.  
© CROWN COPYRIGHT 2003



100 METRES  
50  
25  
0

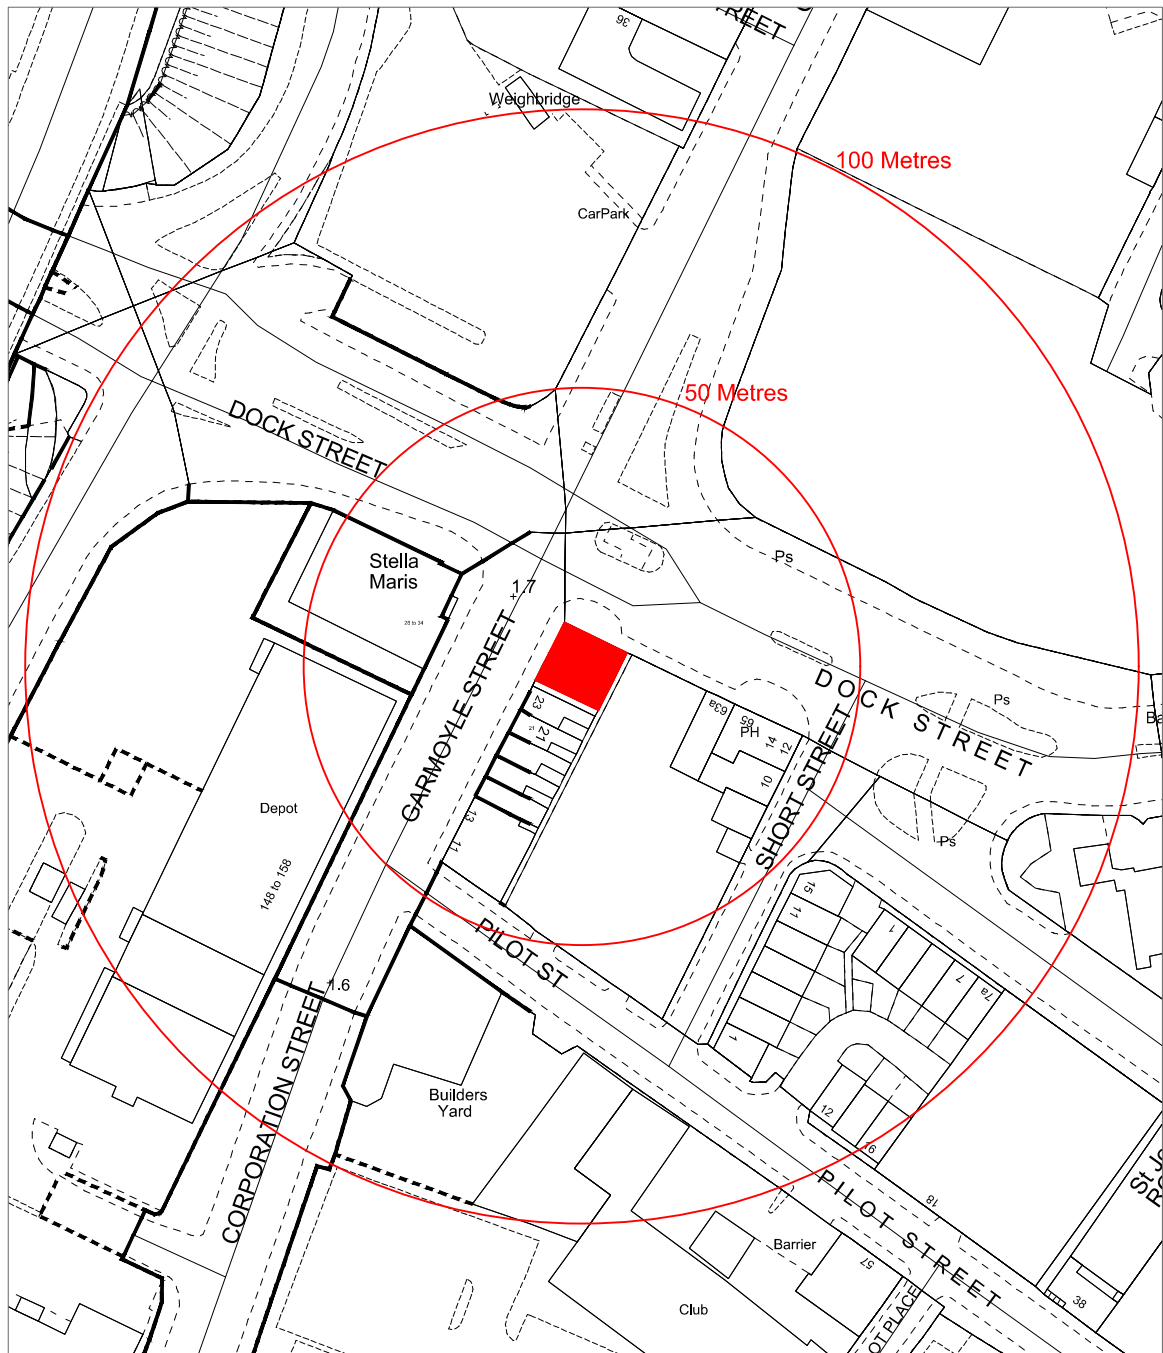

DRAWN BY MT  
DATE 07/06/2019

McKennas Bar  
25-29 Garmoyle Street

SCALE 1:1250