



Local Planning Office
Belfast City Council
Cecil Ward Building
4-10 Linenhall Street
BELFAST
BT2 8BP



Annexe 7, Block 2
Castle Buildings
Stormont Estate
Upper Newtownards Road
BELFAST
BT4 3SQ

Telephone: 0300 200 7893

Textphone number: 028 9054 0022

Being Dealt With By: Victor Clegg

Email: Victor.clegg@infrastructure-ni.gov.uk

Direct Line: 02890 526193

Your Ref:

Our Ref: MD2/Z/03/1085

Date: 18 July 2019

Dear Sir/ Madam

**ROADS (NI) ORDER 1993
PROPOSED ABANDONMENT AT 11 CHICHESTER STREET, BELFAST BT1 4JA.**

Department for Infrastructure Roads has received an application from Mr E McCusker proposing the abandonment of the land/footpath as shown hatched on the enclosed map.

The applicant owns bed and soil of the adopted area as it falls within the curtilage of his business premises, and the abandonment has been requested to allow the owner to develop an outdoor seating area.

Also enclosed is a plan, Drawing No 001/18/101 which shows the proposed layout.

Could you please let me have your comments on the above proposal.


If I do not receive your reply, I shall assume you have no objection and shall proceed accordingly.

Yours faithfully


VICTOR CLEGG
Lands Section



ENCS

ABANDONMENT AT 11 CHICHESTER STREET BELFAST

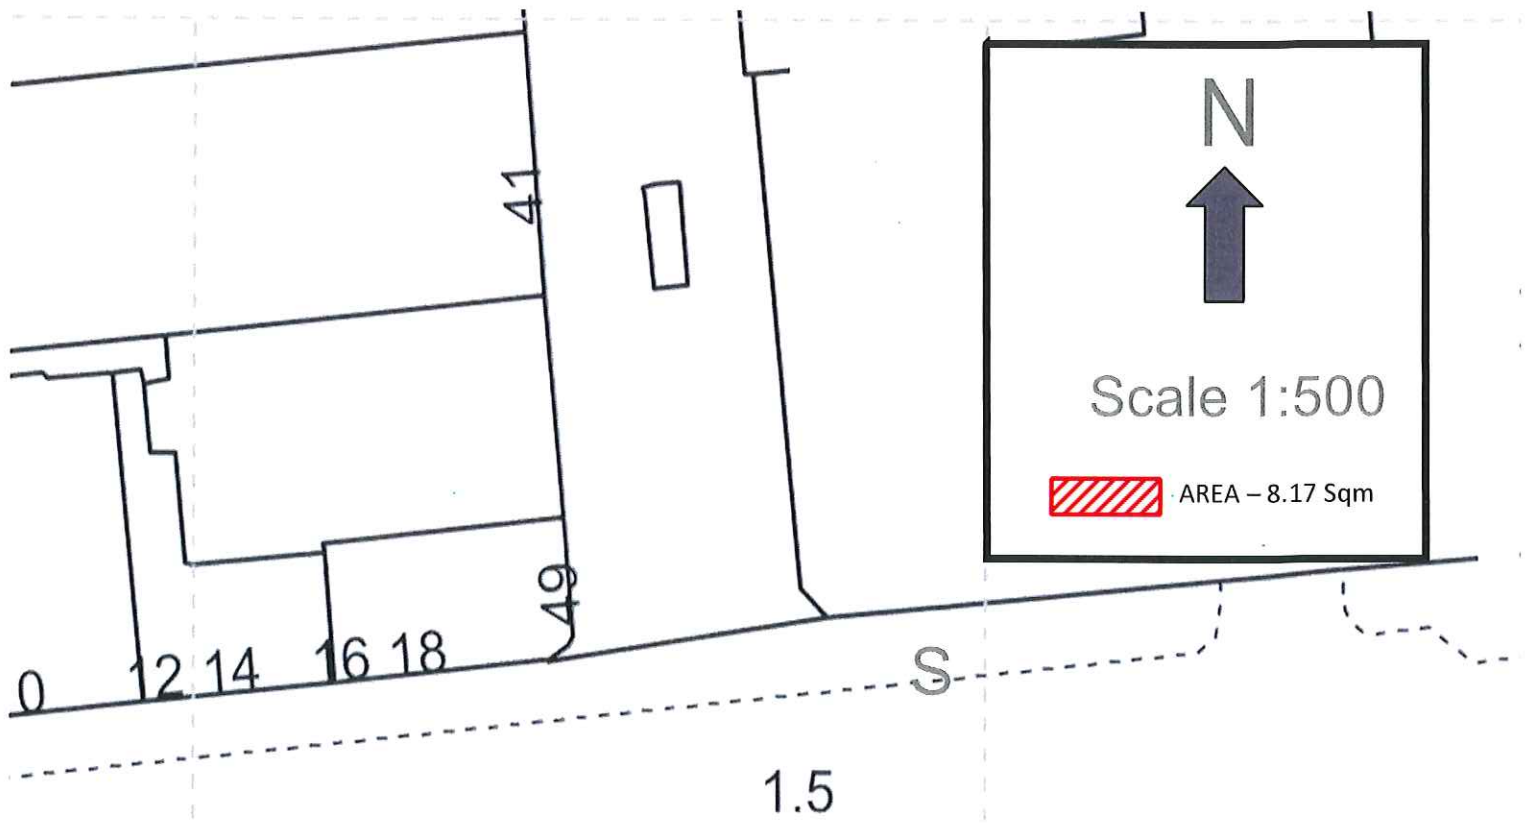

Chichester St

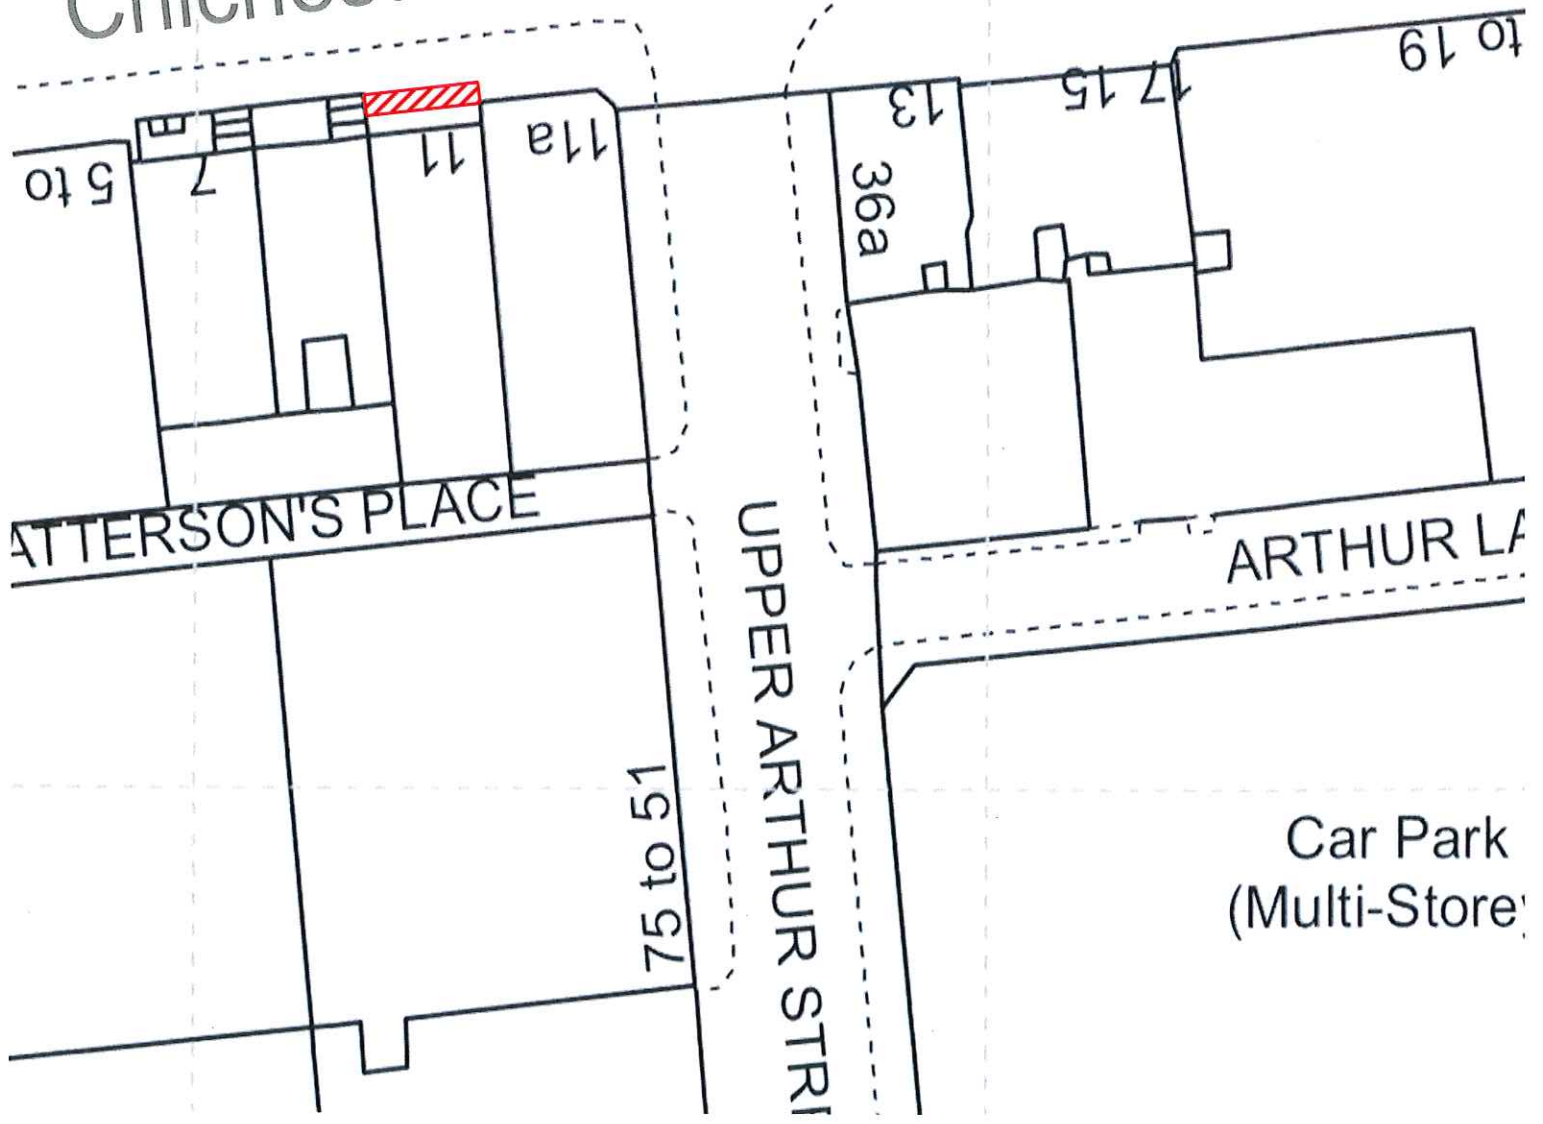

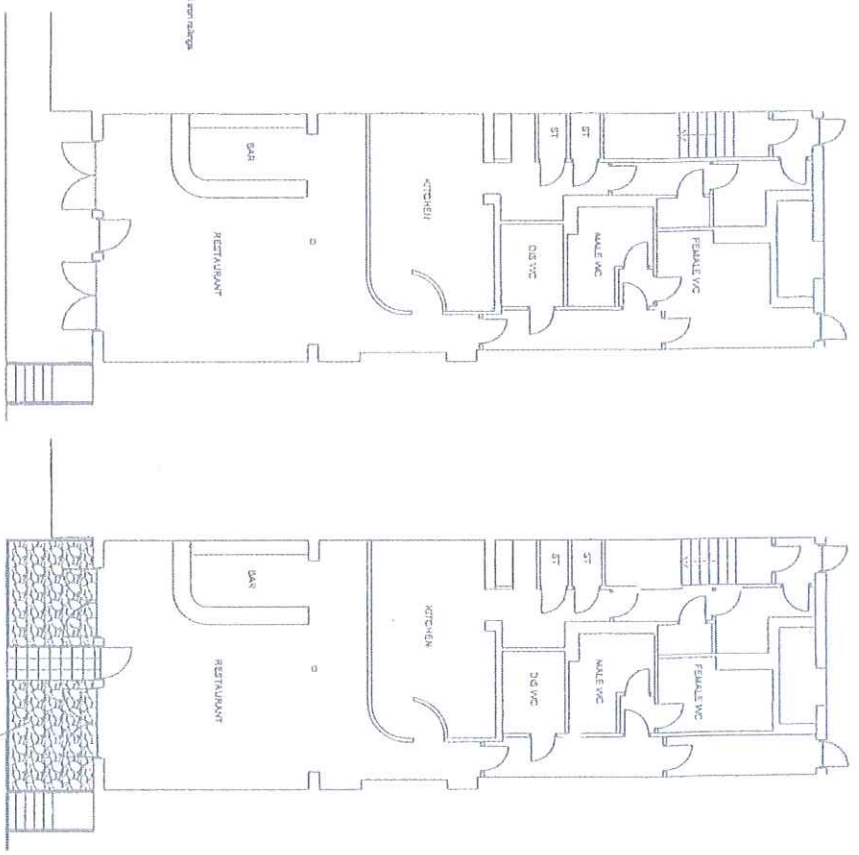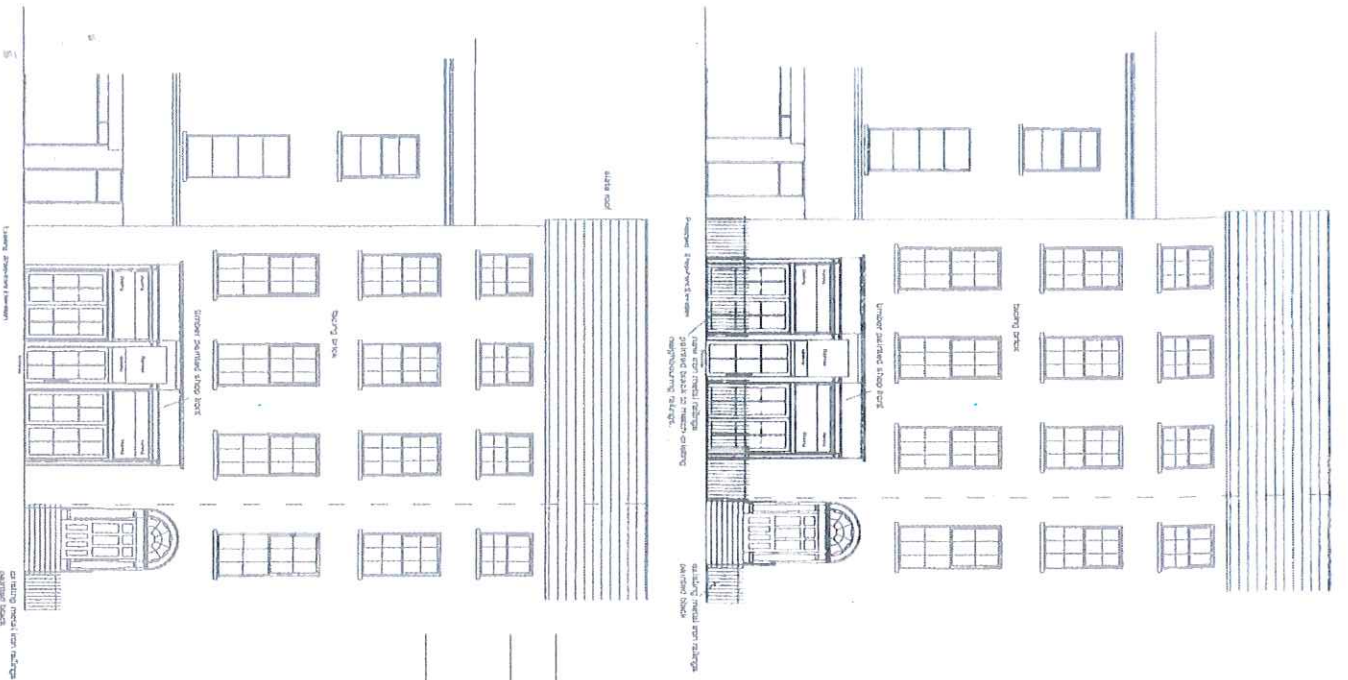

02



JWA	
Architectural Design	
Project: PROPOSED METAL RAILINGS 11 CHICHESTER STREET BELFAST	
Sheet: EXISTING PROPOSED PLAN	
Dwg. No: 001/18/101	
Scale: 1:100	Date: 10/20/15
1. Design: John W. Anderson	
2. Drafting: John W. Anderson	
3. Check: John W. Anderson	
4. Approve: John W. Anderson	
5. Date: 10/20/15	

THIS DRAWING TO BE READ IN CONJUNCTION WITH ALL RELEVANT ARCHITECTS AND ENGINEERS DRAWINGS. NO DRAWING TO BE SCALED FROM THIS DRAWING REMAINS THE COPYRIGHT OF JWA DESIGN