


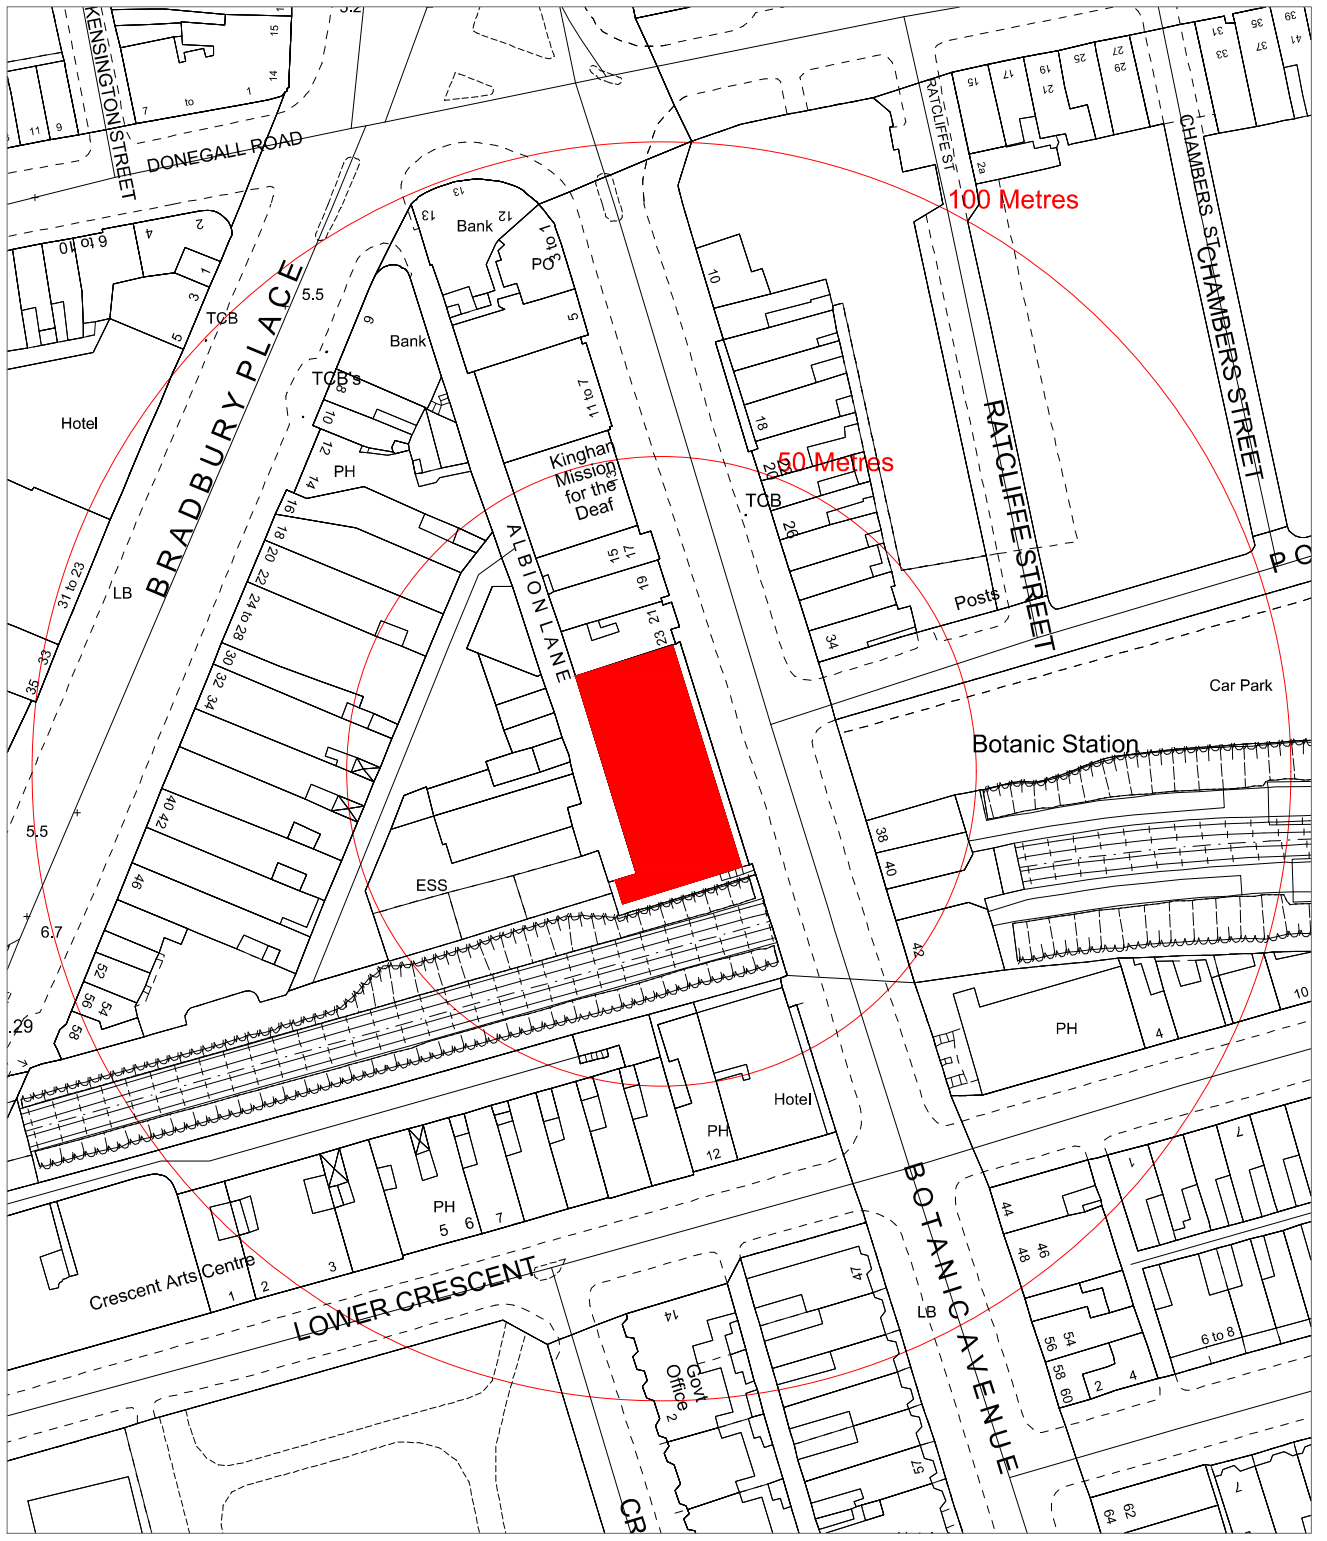

# Building Control Service

Belfast Mapping Data v3.0  
Prepared by I.S.B.  
Based upon the Ordnance Survey  
Of Northern Ireland map with the  
permission of the Director & Chief Executive.  
© CROWN COPYRIGHT 2003



DRAWN BY MT  
DATE 07/06/2019

**Onassis Amusements**  
**25-41 Botanic Avenue**

SCALE 1:1250