


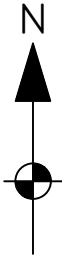


# Building Control Service

Belfast Mapping Data v3.0  
Prepared by I.S.B.  
Based upon the Ordnance Survey  
Of Northern Ireland map with the  
permission of the Director & Chief Executive.  
© CROWN COPYRIGHT 2003



100 METRES

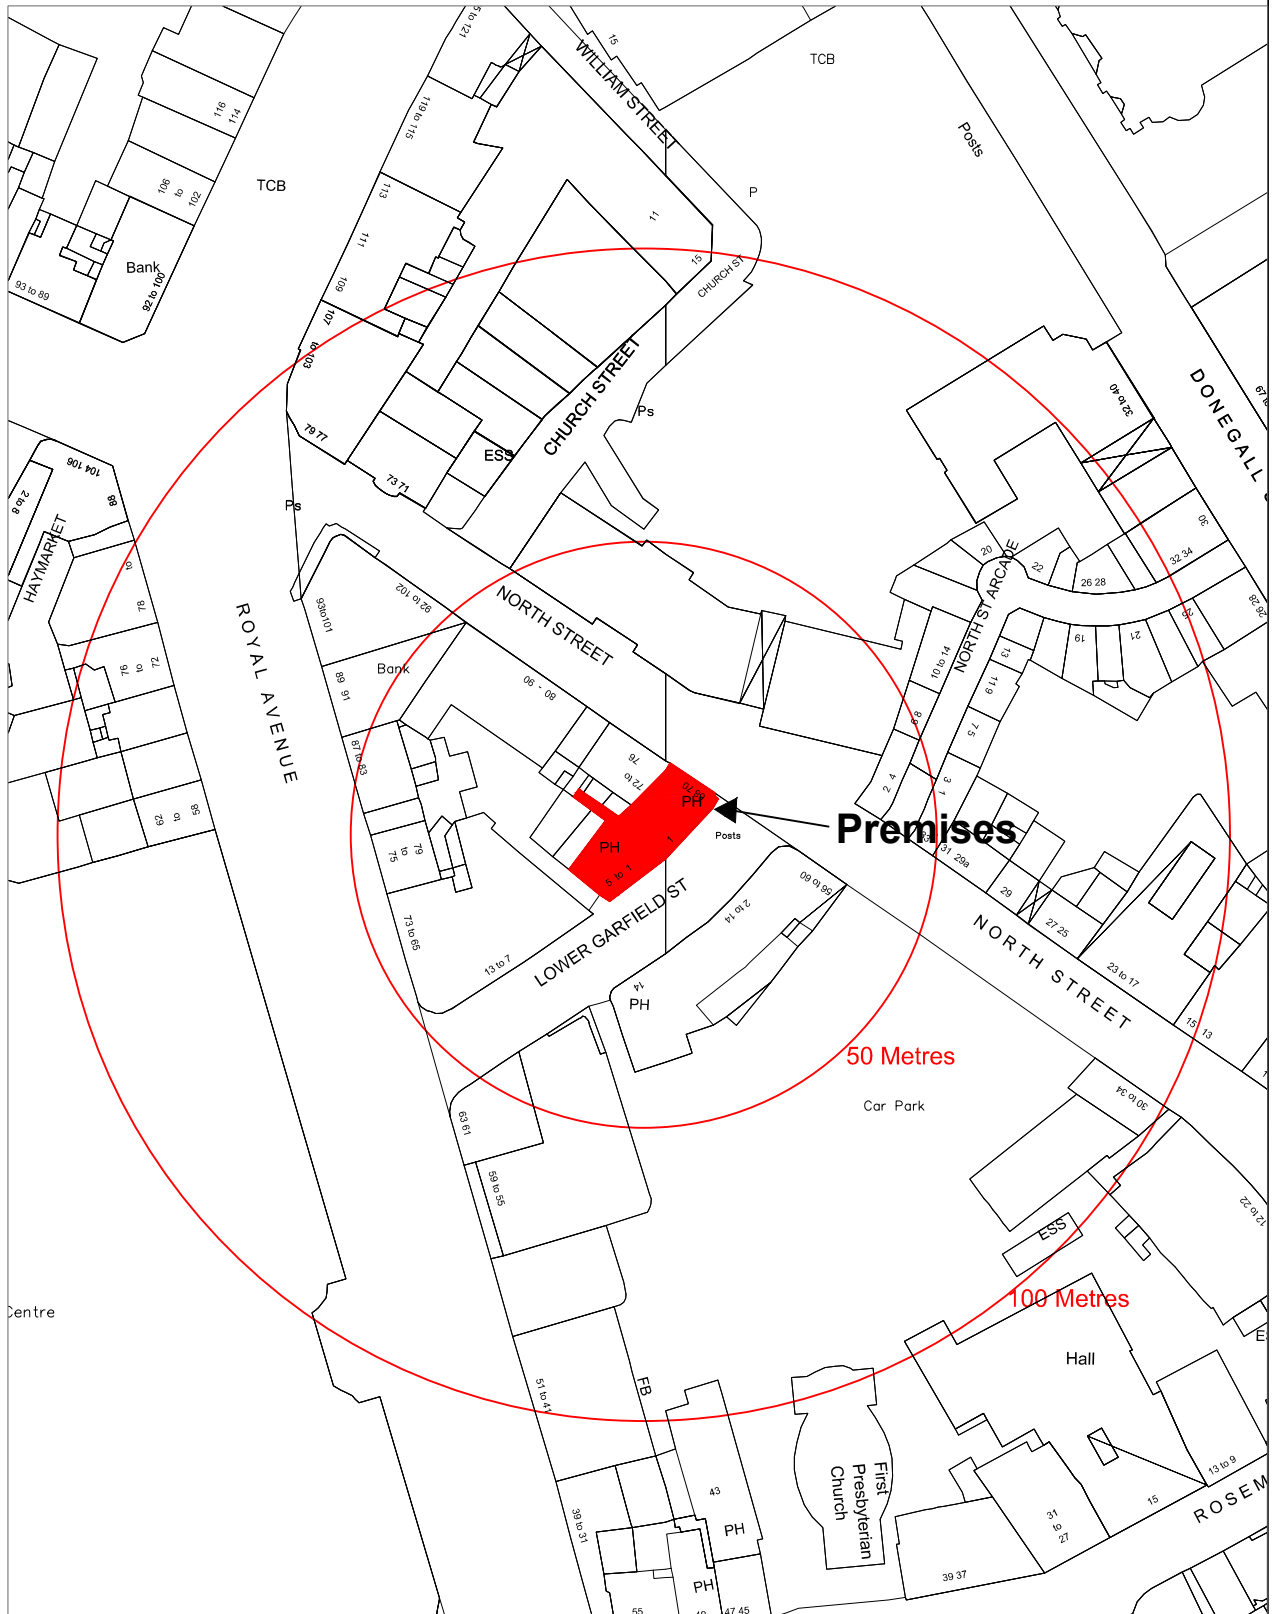

**Premises**

50 Metres

100 Metres

DRAWN BY **M Treacy**

DATE **4/12/2019**

**The Deers Head  
Lower Garfield Street**

SCALE **1:1250 @ A4**