



PROPOSED RECEPTION COUNTER 3D ELEVATION  
SCALE 1:25



PROPOSED RECEPTION COUNTER  
3D IMAGE

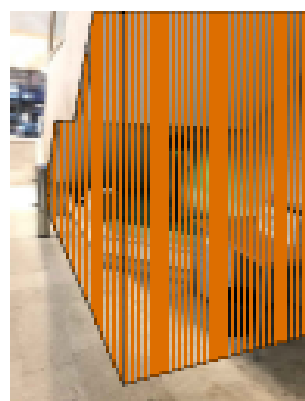

PROPOSED TIMBER SLATS  
PHOTO SKETCH

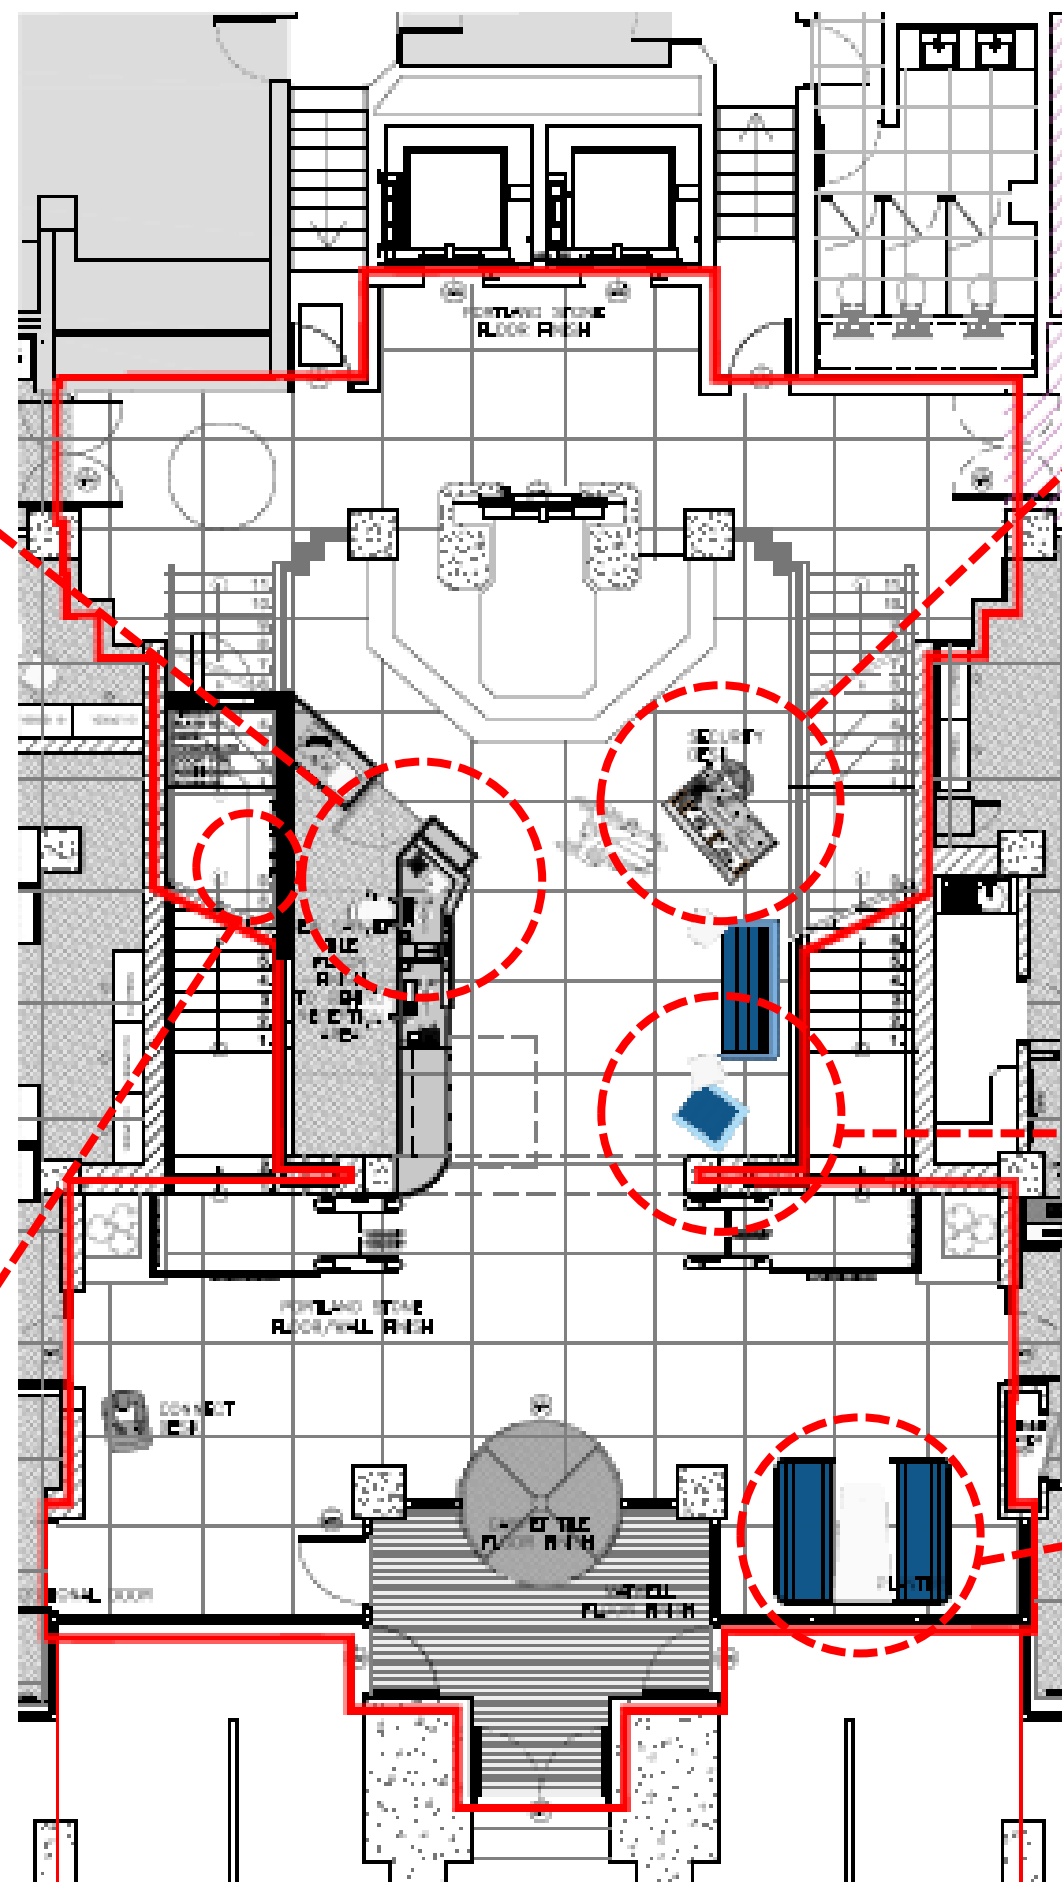

PHASE 1 WORKS  
(RECEPTION AREA)



SECURITY POD 3D VIEWS



REFURBISHMENT WORKS

COLOUR PALETTE



WALLS-PORTLAND CLADDING  
WALLS-PAINTED  
WALLS-FEATURE  
SKIRTINGS-WOOD TRIM  
FURNITURE-FABRIC  
FURNITURE-FABRIC



FLOORS-CARPET TILES  
RECEPTION-COUNTER (WEATHERED AGGREGATE)  
RECEPTION-COUNTER  
RECEPTION-COUNTER