


Drg. No.

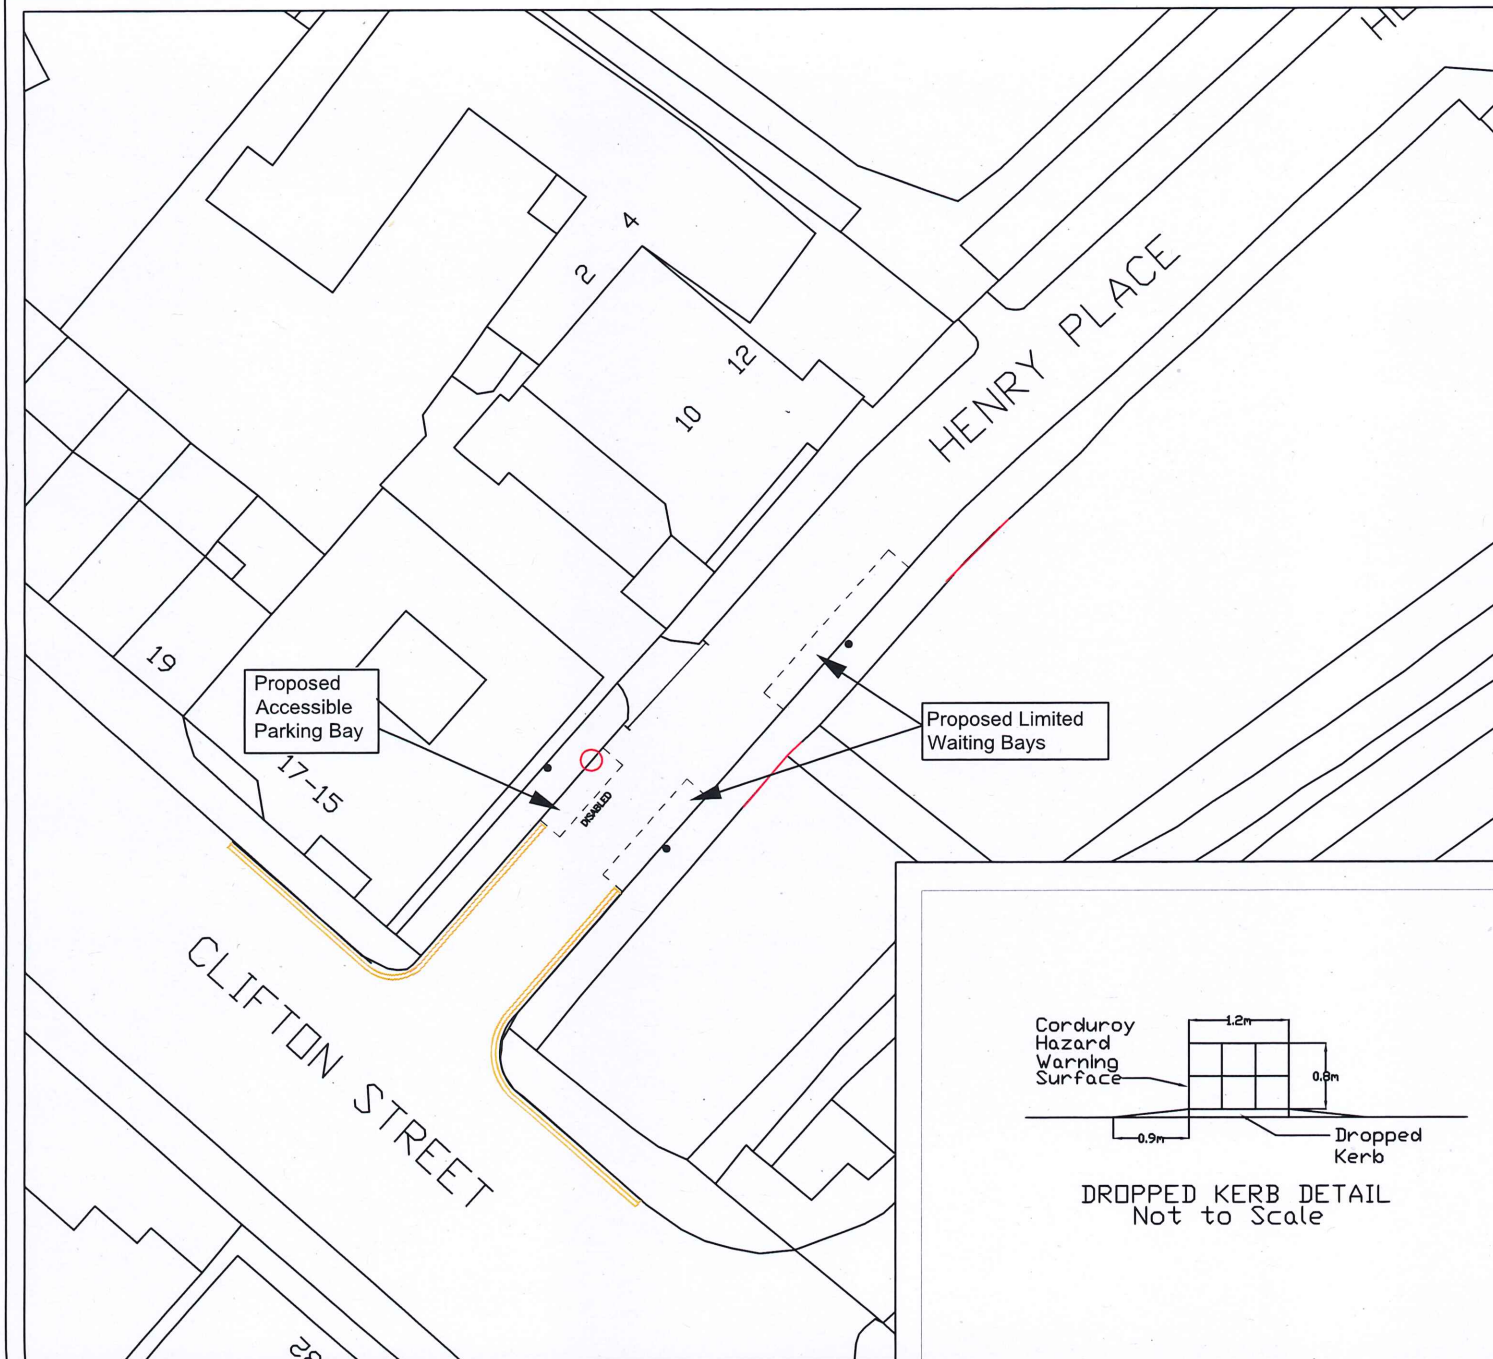


NO.	REVISION			DATE
<p><input type="radio"/> Dropped kerb</p>				
<p><small>*Based upon Ordnance Survey of Northern Ireland's data with the permission of the controller of Her Majesty's Stationary Office. © Crown copyright and database rights NIMA ES&LA214. Unauthorised reproduction infringes © Crown copyright and may lead to prosecution or civil proceedings'.</small></p>				
<p>Project Henry Place, Belfast</p>				
<p>Title Proposed Accessible Parking and Limited Waiting Bays</p>				
FILE NO.	DESIGNED	GS	date Sept 20	
DRAWN	CHECKED		date	
TRACED	APPROVED		date	
Drg. No.			Revision	
			01	


Scales	Scaled to fit
--------	---------------


Eastern Division
Annex 7
Castle Buildings
Stormont Estate
Belfast
BT4 3SQ

Telephone: 0300 200 7893
Textphone: 028 90540022

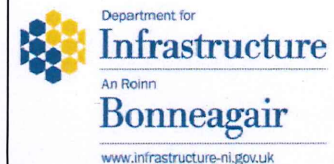

Drg. No.

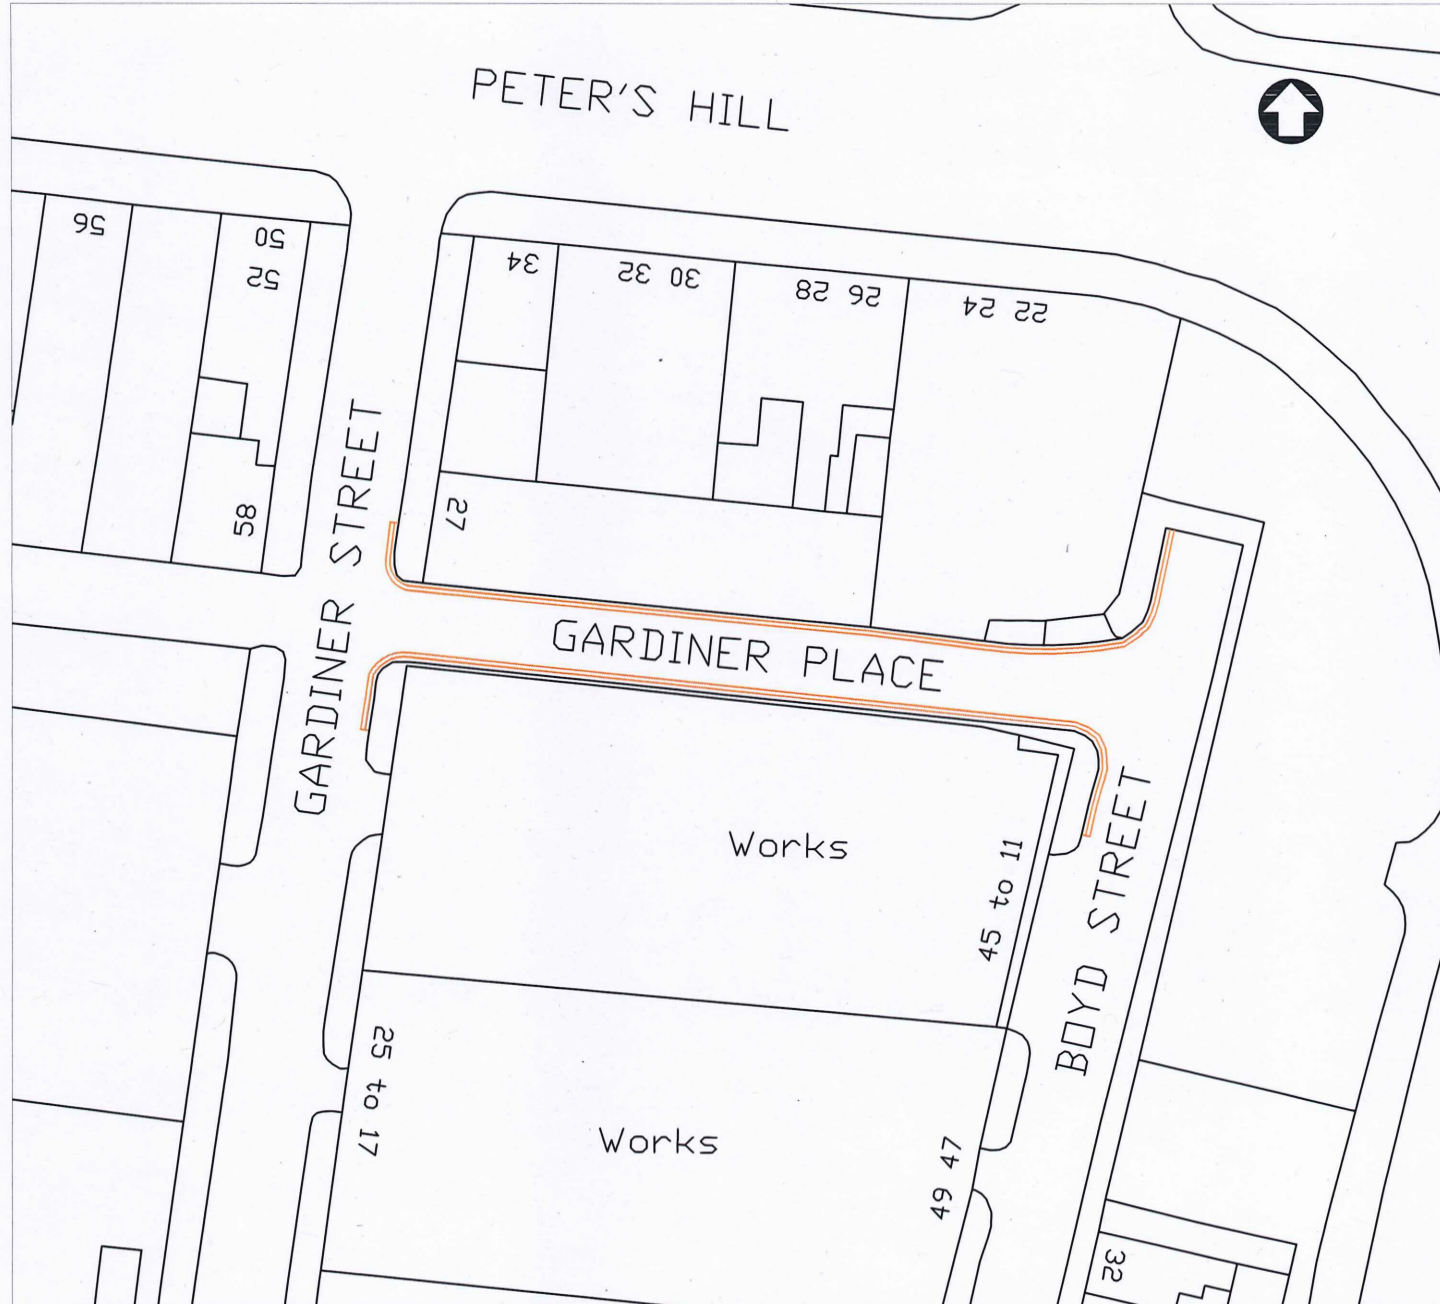

NO.	REVISION			DATE
<p><small>'Based upon Ordnance Survey of Northern Ireland's data with the permission of the controller of Her Majesty's Stationary Office. © Crown copyright and database rights NIMA ES&LA214'. Unauthorised reproduction infringes © Crown copyright and may lead to prosecution or civil proceedings'.</small></p>				
Project GARDINER PLACE, BELFAST				
Title PROPOSED DOUBLE YELLOW LINES				
FILE NO.		DESIGNED	GS	date JUN 20
DRAWN		CHECKED		date
TRACED		APPROVED		date
Drg. No.				Revision 01
Scales 1:500				
<p>Eastern Division</p> <p>Annex 7 Castle Buildings Stormont Estate Belfast BT4 3SQ</p> <p>Telephone: 0300 200 7893 Textphone: 028 90540022</p> <p>  Department for Infrastructure An Roinn Bonneagair www.infrastructure-ni.gov.uk </p> <p>  INVESTOR IN PEOPLE </p>				


Drg. No.



NO.	REVISION	DATE
<p>Project HOLYWOOD ROAD, BELFAST</p>		
<p>Title PROPOSED AMENDMENTS TO LIMITED WAITING RESTRICTIONS</p>		
FILE NO.	DESIGNED	GS
DRAWN	CHECKED	
TRACED	APPROVED	
Drg. No.	Revision	
	02	
<p>Scales 1:1250</p>		
<p>Eastern Division Annex 7 Castle Buildings Stormont Estate Belfast BT4 3SQ</p> <p>Telephone: 0300 200 7893 Textphone: 028 90540022</p>		
<p>Department for Infrastructure An Roinn Bonneagair www.infrastructure-ni.gov.uk</p> <p>INVESTOR IN PEOPLE</p>		

Drg. No.

NO.	REVISION	DATE

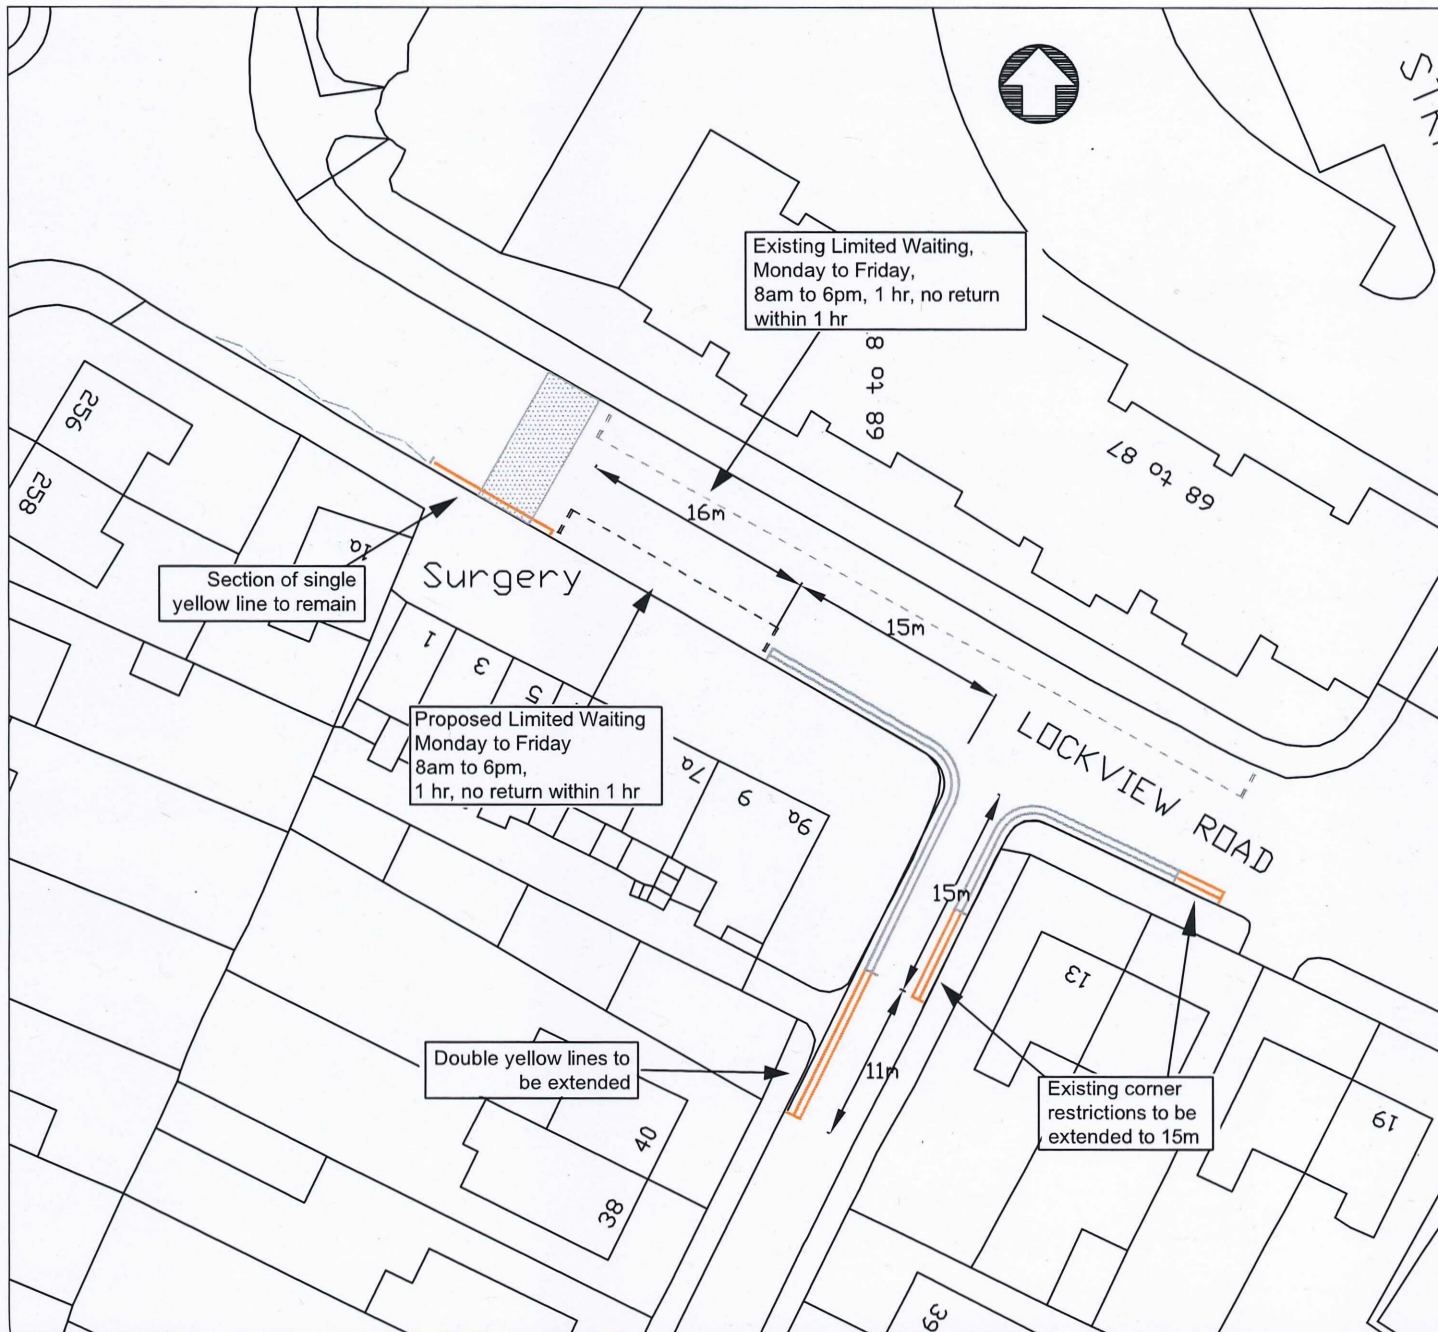

*Based upon Ordnance Survey of Northern Ireland's data with the permission of the controller of Her Majesty's Stationary Office, © Crown copyright and database rights NIMA ES&LA214. Unauthorised reproduction infringes © Crown copyright and may lead to prosecution or civil proceedings.

Project				
LOCKVIEW ROAD / LUCERNE PARADE				
Title				
PROPOSED WAITING RESTRICTIONS				
FILE NO.		DESIGNED	GS	date Jan 19
DRAWN		CHECKED		date
TRACED		APPROVED		date
Drg. No.				Revision
				01


Scales 1:500

Eastern Division

Annex 7
Castle Buildings
Stormont Estate
Belfast
BT4 3SQ

Telephone: 0300 200 7893
Textphone: 028 90540022

Drg. No.

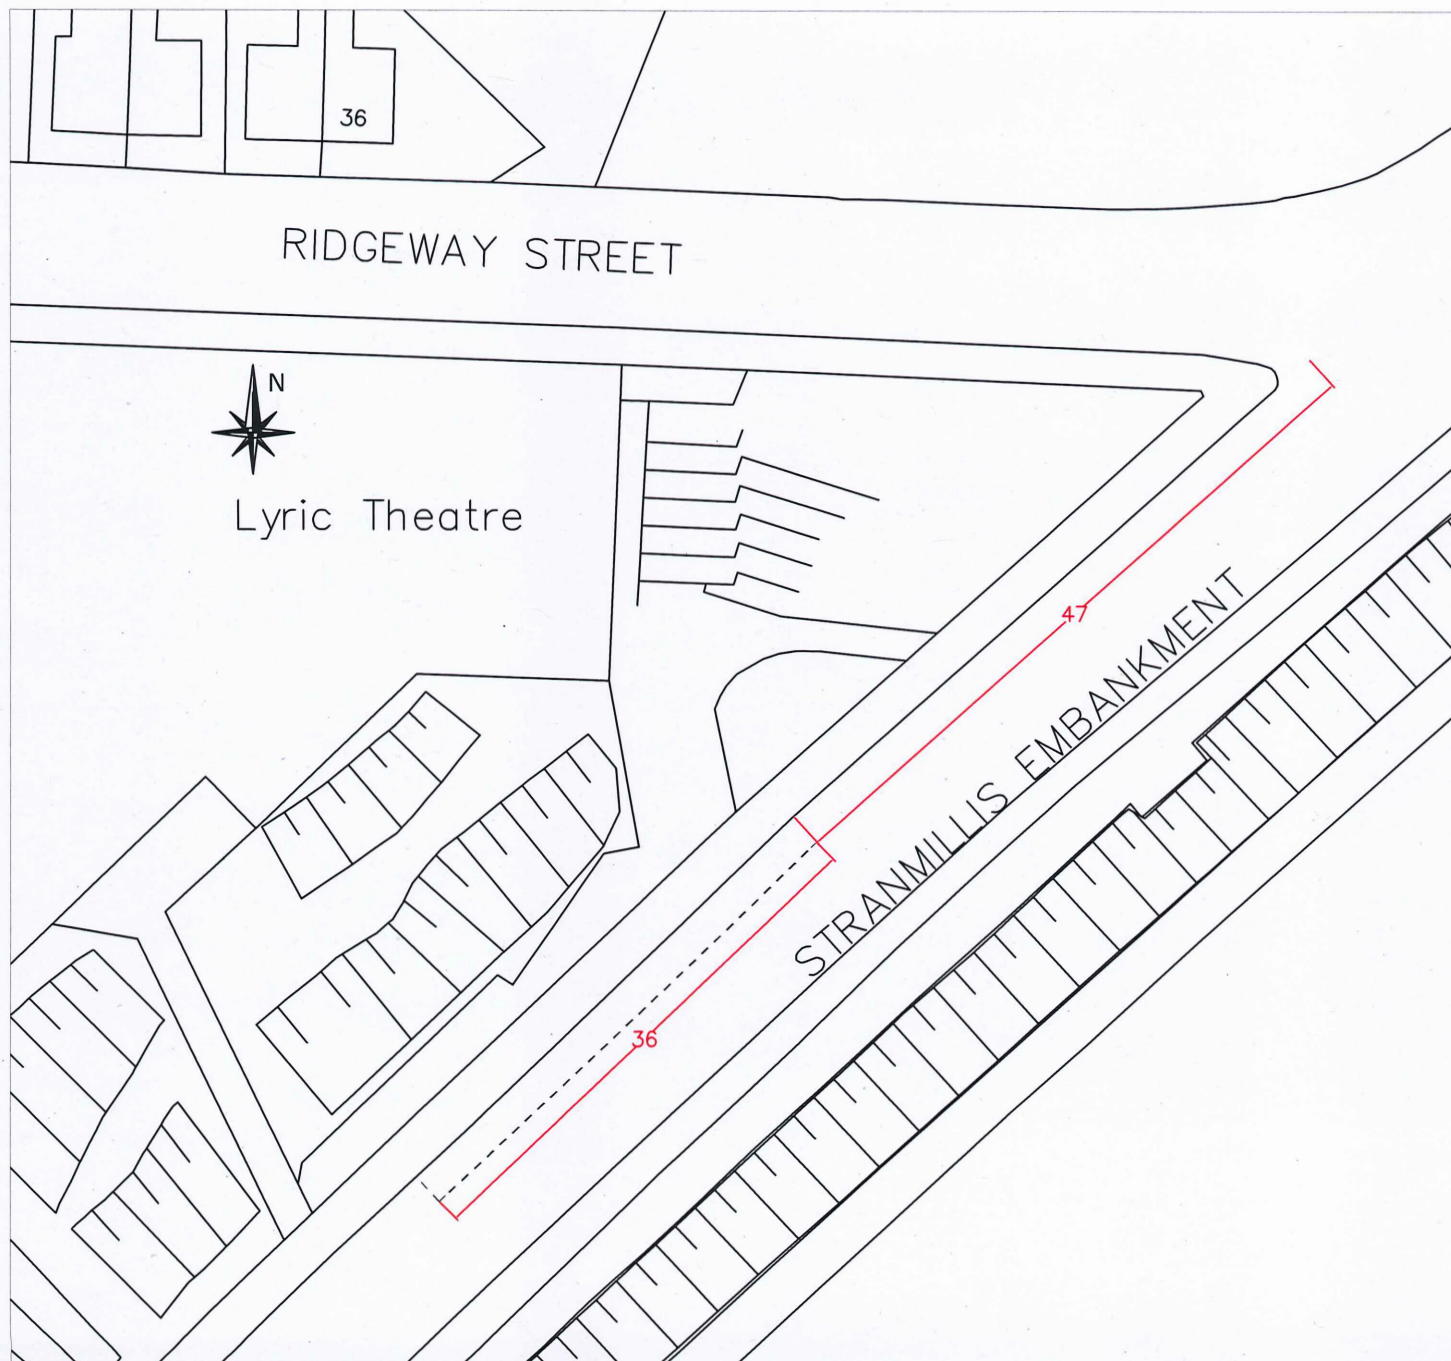

NO.	REVISION	DATE
-----	----------	------

'Based upon Ordnance Survey of Northern Ireland's data with the permission of the controller of Her Majesty's Stationary Office.
 © Crown copyright and database rights NIMA ES&LA214'.
 Unauthorised reproduction infringes © Crown copyright and may lead to prosecution or civil proceedings'.

Project
Stranmillis Embankment

Title
Proposed Limited Waiting

FILE NO.	DESIGNED	GS	date Nov 19
DRAWN	CHECKED		date
TRACED	APPROVED		date

Drg. No.	Revision
	01

Scales 1:500

Eastern Division

Annex 7
Castle Buildings
Stormont Estate
Belfast
BT4 3SQ

Telephone: 0300 200 7893
Textphone: 028 90540022

Department for
Infrastructure
An Roinn
Bonneagair
www.infrastructure-ni.gov.uk

