

Appendix 1


© Urban Scale Interventions Ltd
 All rights described in Chapter IV of the Copyright, Designers and Patents Act 1998 have been asserted.

All levels are in metres above Ordnance Datum.


All dimensions should be checked on site. Do not scale from this drawing. Urban Scale Interventions to be advised of any variation between the drawings and site conditions.

To be read in conjunction with design team information and other associated reports.

Notes

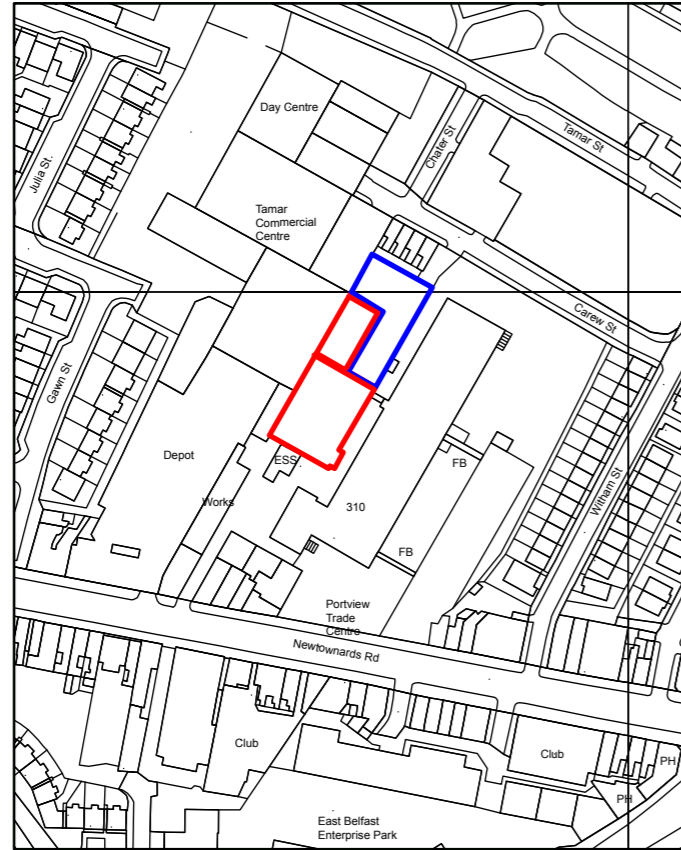

01 | Location Plan
 1:1250

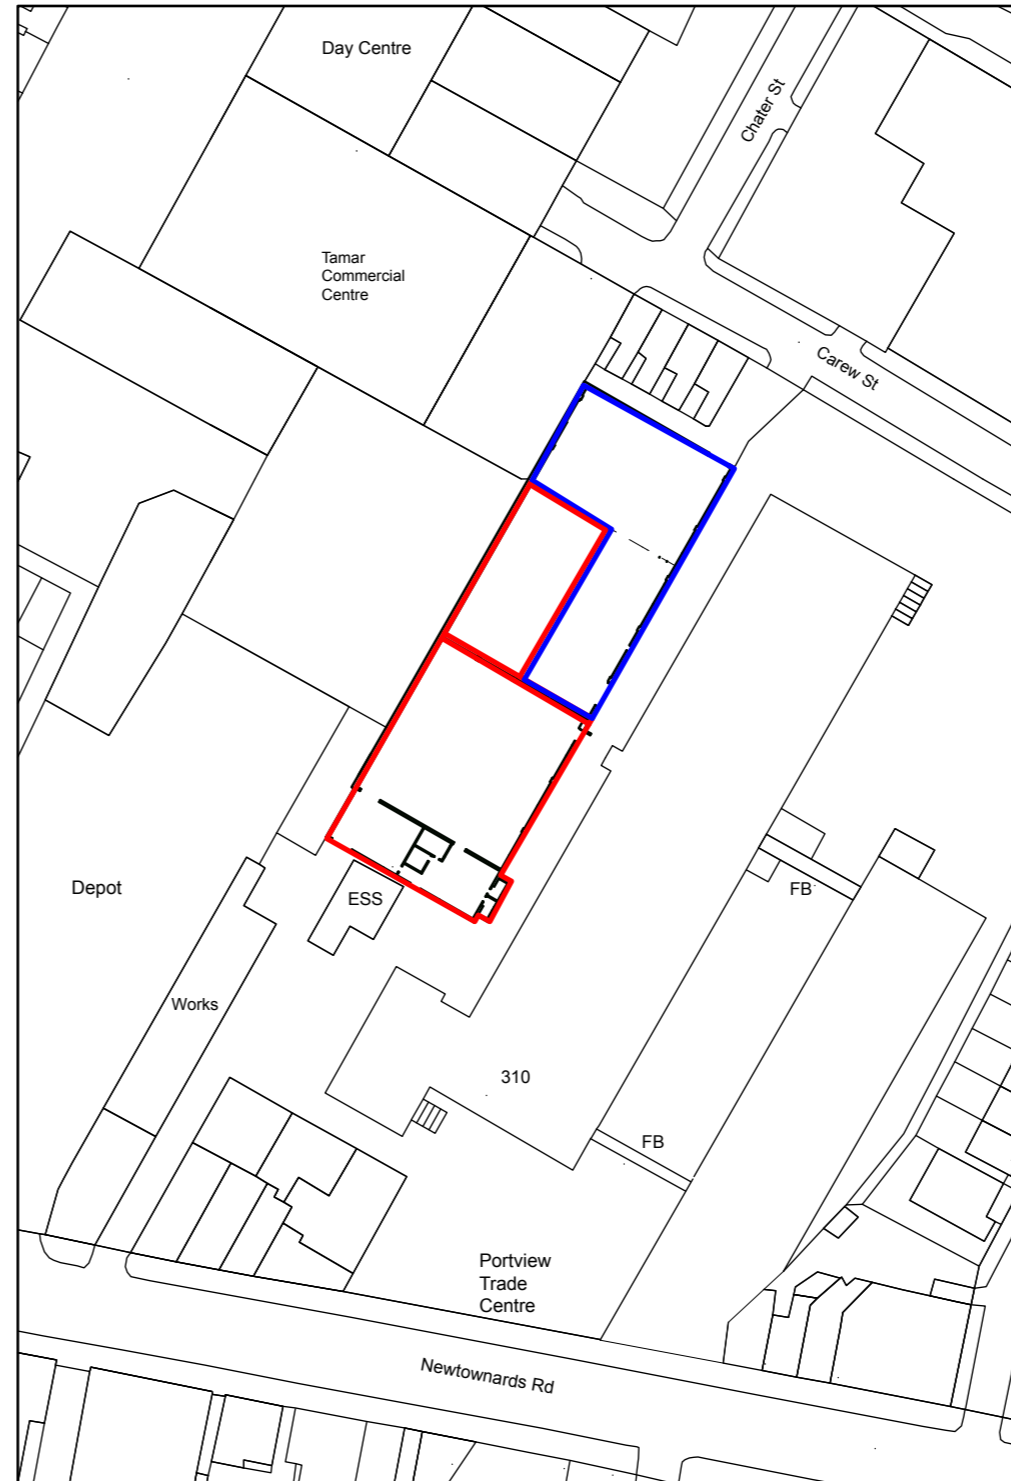


02 | Block Plan
 1:500

Revision	Date	Description



Urban Scale Interventions Ltd
 Portview Trade Centre
 Newtownards Road
 Belfast
 BT4 1HE
 Phone: +44 (0) 7590807432
 Email: info@urbanscaleinterventions.com
 Web: www.urbanscaleinterventions.com
 Belfast | Derry-Londonderry | London

Location

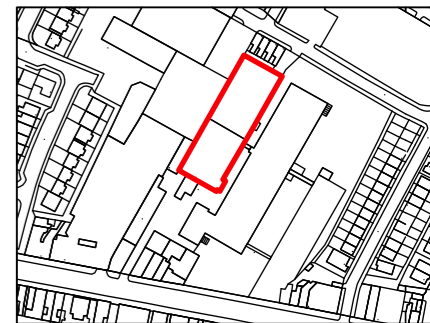

Project Name
 36 Banana Block

Drawing Title
 Existing Plan

Drawn HS	Checked HS	Approved RA	Status Planning
Date 28/01/2021	Scale @ A1 Varies	Project No. 036	Revision 01
Drawing Number 036_BC_PL_001			