



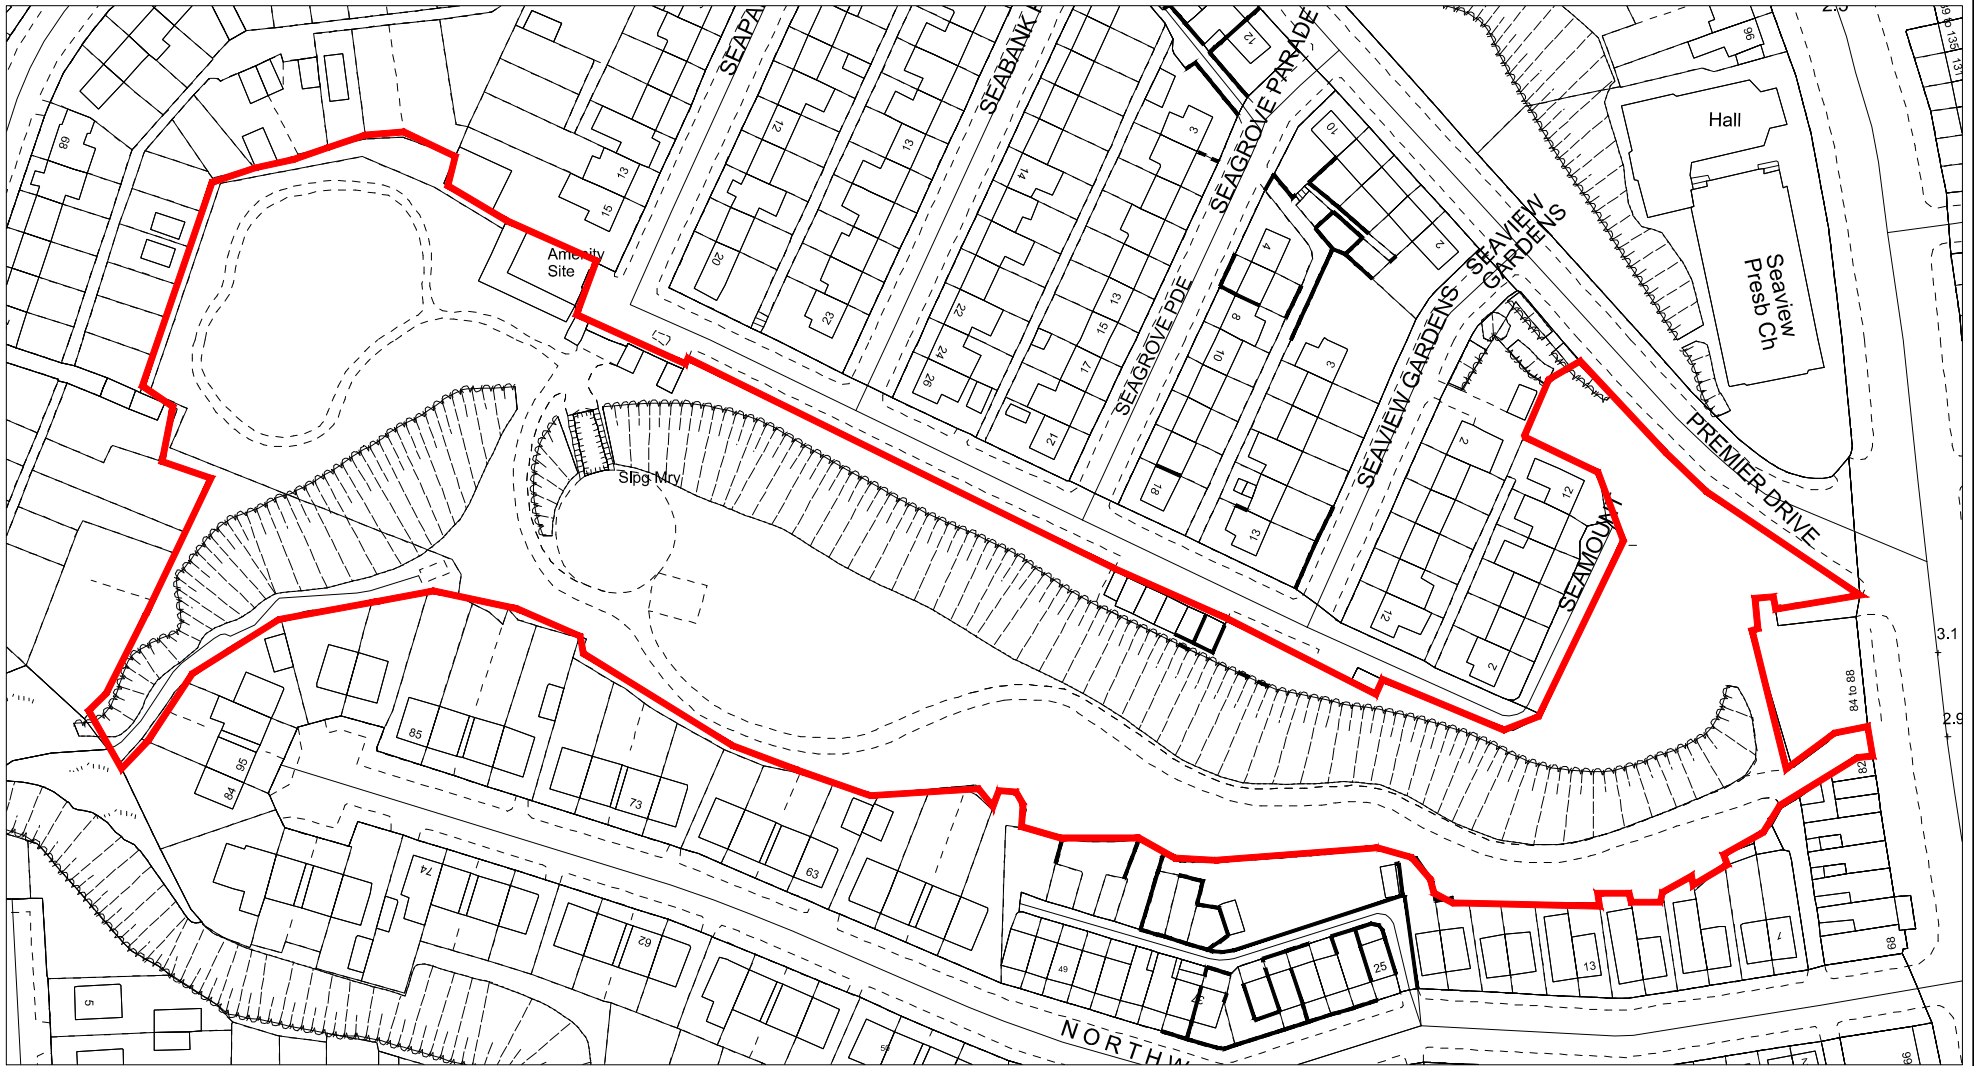

Building Control Service

Belfast Mapping Data v3.0
Prepared by I.S.E.
Based upon the Ordnance Survey
Of Northern Ireland map with the
permission of the Director & Chief Executive
© CROWN COPYRIGHT 2003

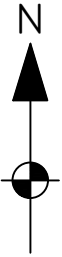

DRAWN BY	M Treacy
DATE	13/10/2021

**Northwood Linear Park,
Shore Road**

SCALE **1:1250 @ A4**