

**Network Traffic, Street Lighting and  
Transportation**

**Eastern Division**

Acting  
Chief Executive  
Belfast City Council  
City Hall  
BELFAST  
BT1 5GS



Department for  
**Infrastructure**  
An Roinn  
**Bonneagair**

[www.infrastructure-ni.gov.uk](http://www.infrastructure-ni.gov.uk)

Annexe 7  
Castle Building  
Stormont Estate  
Upper Newtownards Road  
Belfast  
BT4 3SQ

Telephone: 0300 200 7899  
Email: [Traffic.Eastern@infrastructure-ni.gov.uk](mailto:Traffic.Eastern@infrastructure-ni.gov.uk)  
[www.infrastructure-ni.gov.uk](http://www.infrastructure-ni.gov.uk)

Being Dealt With By: Mr Alfie O'Hare  
Direct Line: 028 9052 6241

Your Ref:  
Our Ref: MT 126239-21

Date: 2 November 2021

Dear Sir/Madam

**PROVISION OF AN ACCESSIBLE/DISABLED PARKING BAY AT 47 VICTORIA DRIVE,  
BELFAST**

I am writing to advise you that we propose to provide an accessible/disabled parking bay at the above location. (see attached plan)



We would welcome your comments on this proposal.

Yours sincerely

  
GRAEME SALMON  
Traffic Manager

ENC

Victoria Drive, Belfast (south-west side) –from a point 52 metres north-west of its junction with Larkfield Grove, for a distance of 5.5 metres in a north-westerly direction

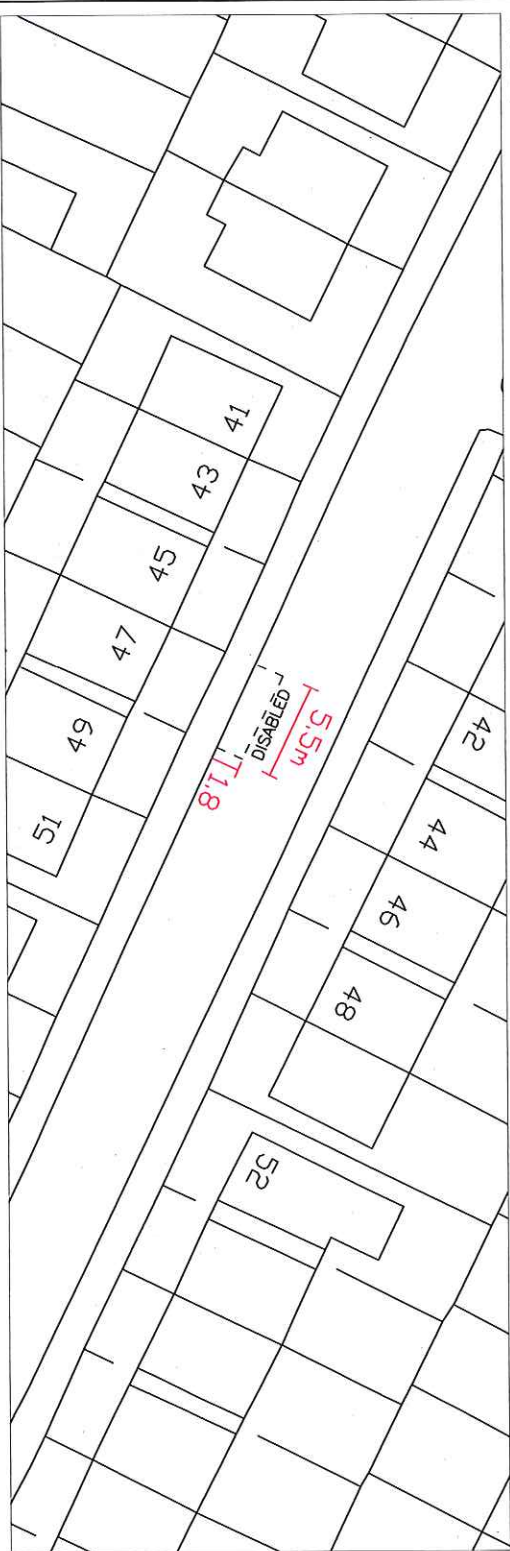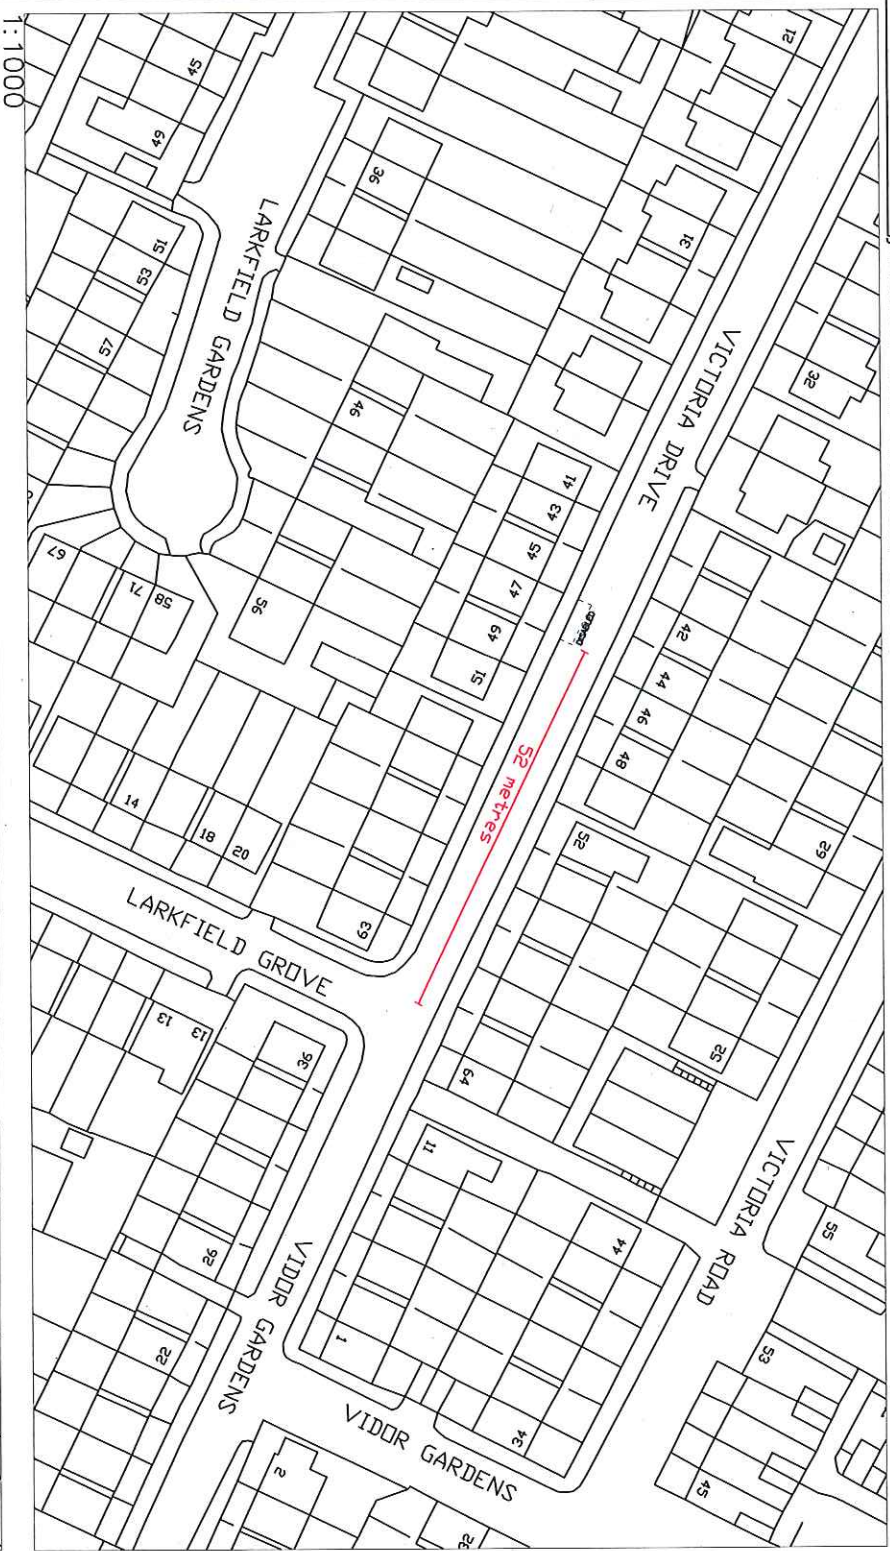

NO.	REVISION	DATE

Based upon the Ordnance Survey of Northern Ireland 1:1000 Scale Map with the Permission of the Director and Chief Executive  
 © Crown Copyright  
 Unauthorised reproduction infringes Crown Copyright and may lead to prosecution or civil proceedings

Project  
 47 VICTORIA DRIVE  
 BELFAST

Title  
 PROPOSED ACCESSIBLE/  
 DISABLED PARKING BAY

FILE NO.	DESIGNED	AO'H	date
			OCT'21
DRAWN	CHECKED		date
TRACED	APPROVED		date

Dwg. No.  
 TM2/BEL/OCT/21/24/A

Scales  
 AS SHOWN

Eastern Division  
 Annex 7  
 Castle Buildings  
 Stormont Estate  
 Belfast  
 BT4 3SQ  
 Telephone: 0300 200 7893  
 Textphone: 028 90540022

Department for Infrastructure  
 Bonneagair  
 INVOLVE IN PROBLEMS