

**Network Traffic, Street Lighting and
Transportation**

Eastern Division

Acting
Chief Executive
Belfast City Council
City Hall
BELFAST
BT1 5GS



Department for

Infrastructure

An Roinn

Bonneagair

www.infrastructure-ni.gov.uk

Annexe 7
Castle Building
Stormont Estate
Upper Newtownards Road
Belfast
BT4 3SQ

Telephone: 0300 200 7899
Email: Traffic.Eastern@infrastructure-ni.gov.uk
www.infrastructure-ni.gov.uk

Being Dealt With By: Mr Alfie O'Hare
Direct Line: 028 9052 6241

Your Ref:
Our Ref: MT 131092-21

Date: 4 January 2022

Dear Sir/Madam

**PROVISION OF AN ACCESSIBLE/DISABLED PARKING BAY AT OPPOSITE 41 GEARY
ROAD, BELFAST**

I am writing to advise you that we propose to provide an accessible/disabled parking bay at the above location. (see attached plan)

We would welcome your comments on this proposal.

Yours sincerely

GRAEME SALMON
Traffic Manager


ENC

Geary Road, Belfast (north-west side) – from a point of 303 metres north-east of its junction with Glinahirk Road, for a distance of 6 metres in a north-eastern direction.

No.

REVISION

DATE

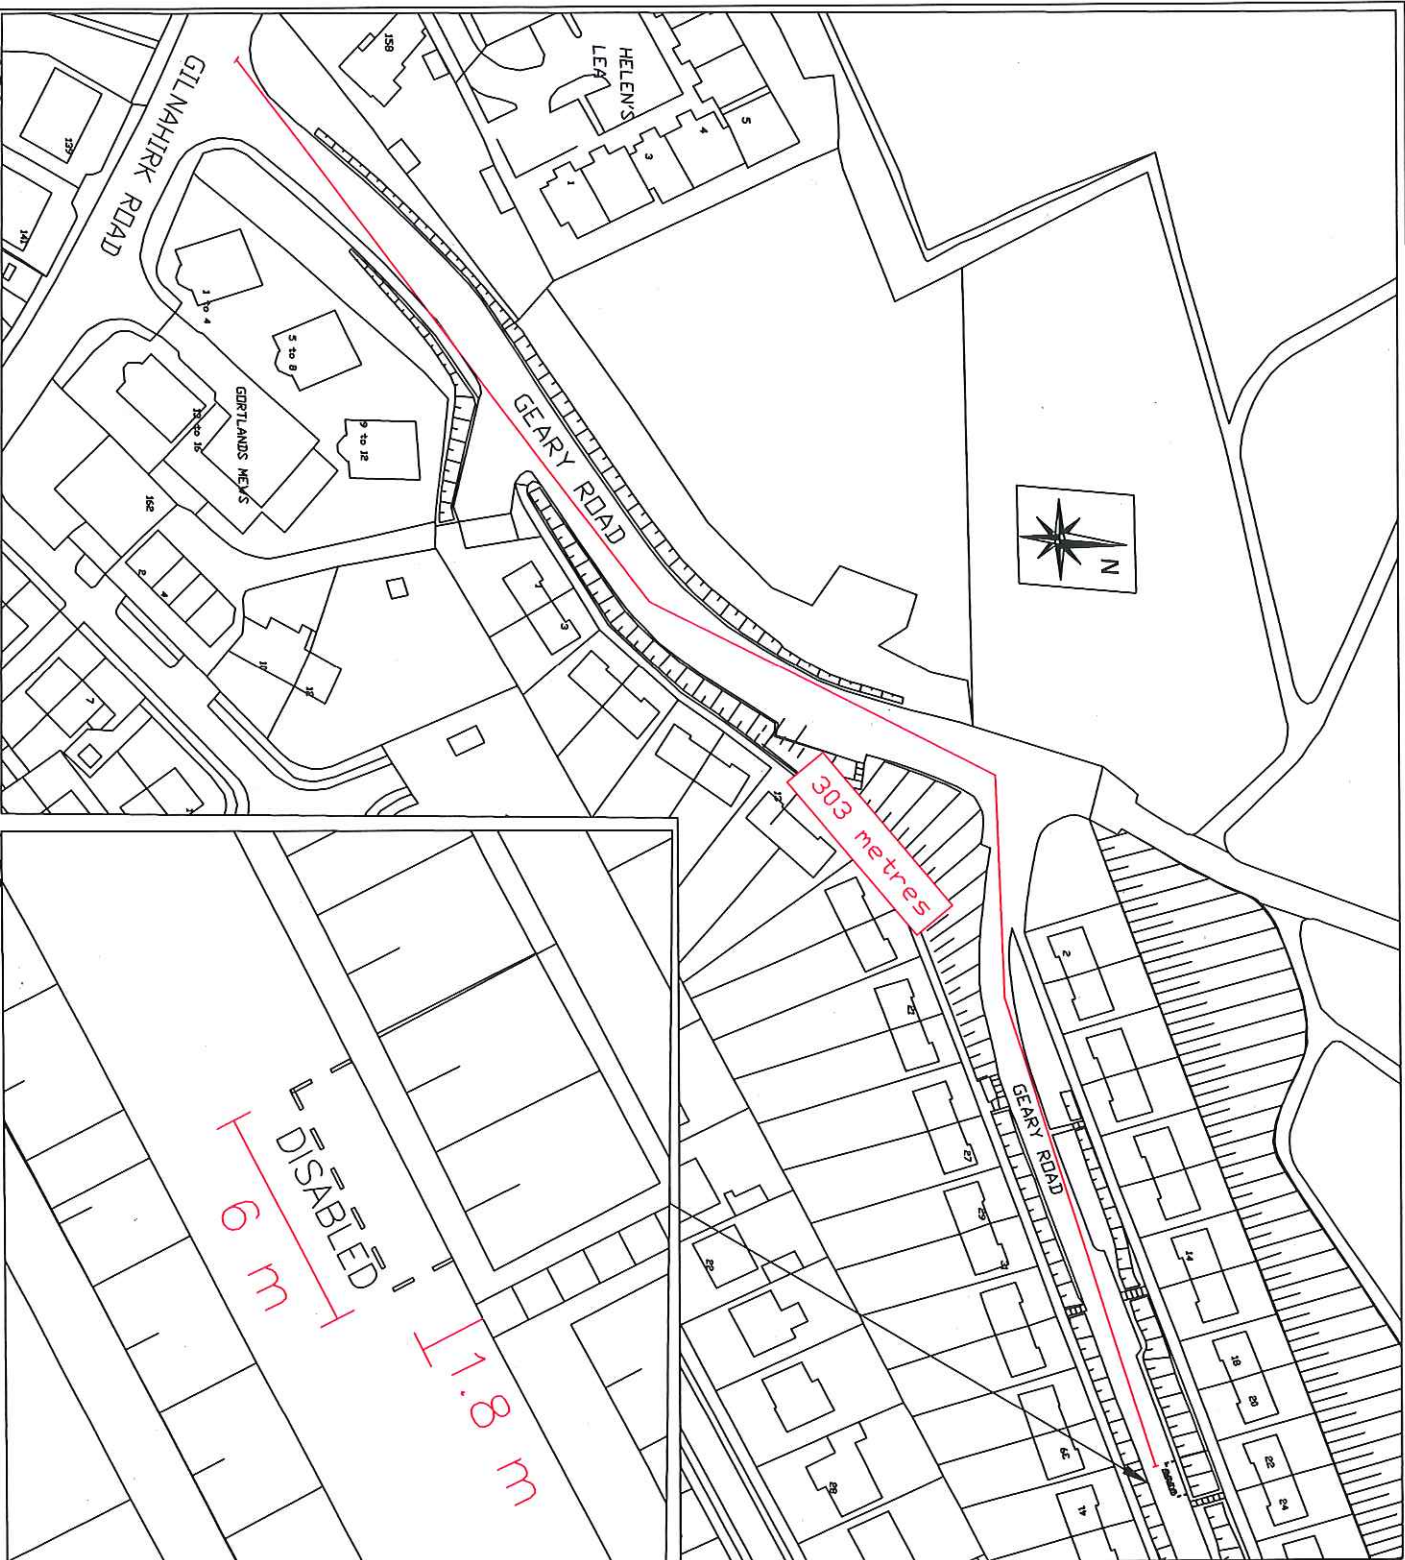

Based upon the Ordnance Survey of Northern Ireland 1:1000 Scale Map with the Permission of the Director and Chief Executive
© Crown Copyright
Unauthorised reproduction infringes Crown Copyright and may lead to prosecution or civil proceedings

Project
OPPOSITE 41 GEARY ROAD
BELFAST

Title
PROPOSED ACCESSIBLE/
DISABLED PARKING BAY

FILE NO. DESIGNED date

DRAWN CHECKED AO'H date DEC'21

TRACED APPROVED date

Dwg. No. Revision

TM2/BEL/DEC/21/37/A

Scales
AS SHOWN

Eastern Division

Annex 7

Castle Buildings
Stormont Estate
Belfast
BT4 3SQ

Telephone: 0300 200 7893
Textphone: 028 90540022



An Róinn
Bonneagair

www.infrastructure-ni.gov.uk



AN RÓINN IN FÉIRGHE