

Emailed to Ed + Helen 10/1/22

GR,

**Network Traffic, Street Lighting and
Transportation**

Eastern Division

Acting
Chief Executive
Belfast City Council
City Hall
BELFAST
BT1 5GS



Department for
Infrastructure

An Roinn

Bonneagair

www.infrastructure-ni.gov.uk

Annexe 7
Castle Building
Stormont Estate
Upper Newtownards Road
Belfast
BT4 3SQ

Telephone: 0300 200 7899
Email: Traffic.Eastern@infrastructure-ni.gov.uk
www.infrastructure-ni.gov.uk

Being Dealt With By: Mr Alfie O'Hare
Direct Line: 028 9052 6241

Your Ref:

Our Ref: MT 131092-21

Date: 4 January 2022

Dear Sir/Madam

**PROVISION OF AN ACCESSIBLE/DISABLED PARKING BAY AT OPPOSITE 41 GEARY
ROAD, BELFAST**

I am writing to advise you that we propose to provide an accessible/disabled parking bay at the above location. (see attached plan)


We would welcome your comments on this proposal.

Yours sincerely

GRAEME SALMON
Traffic Manager

ENC

Geary Road, Belfast (north-west side) – from a point of 303 metres north-east of its junction with Glinahirk Road, for a distance of 6 metres in a north-eastern direction.

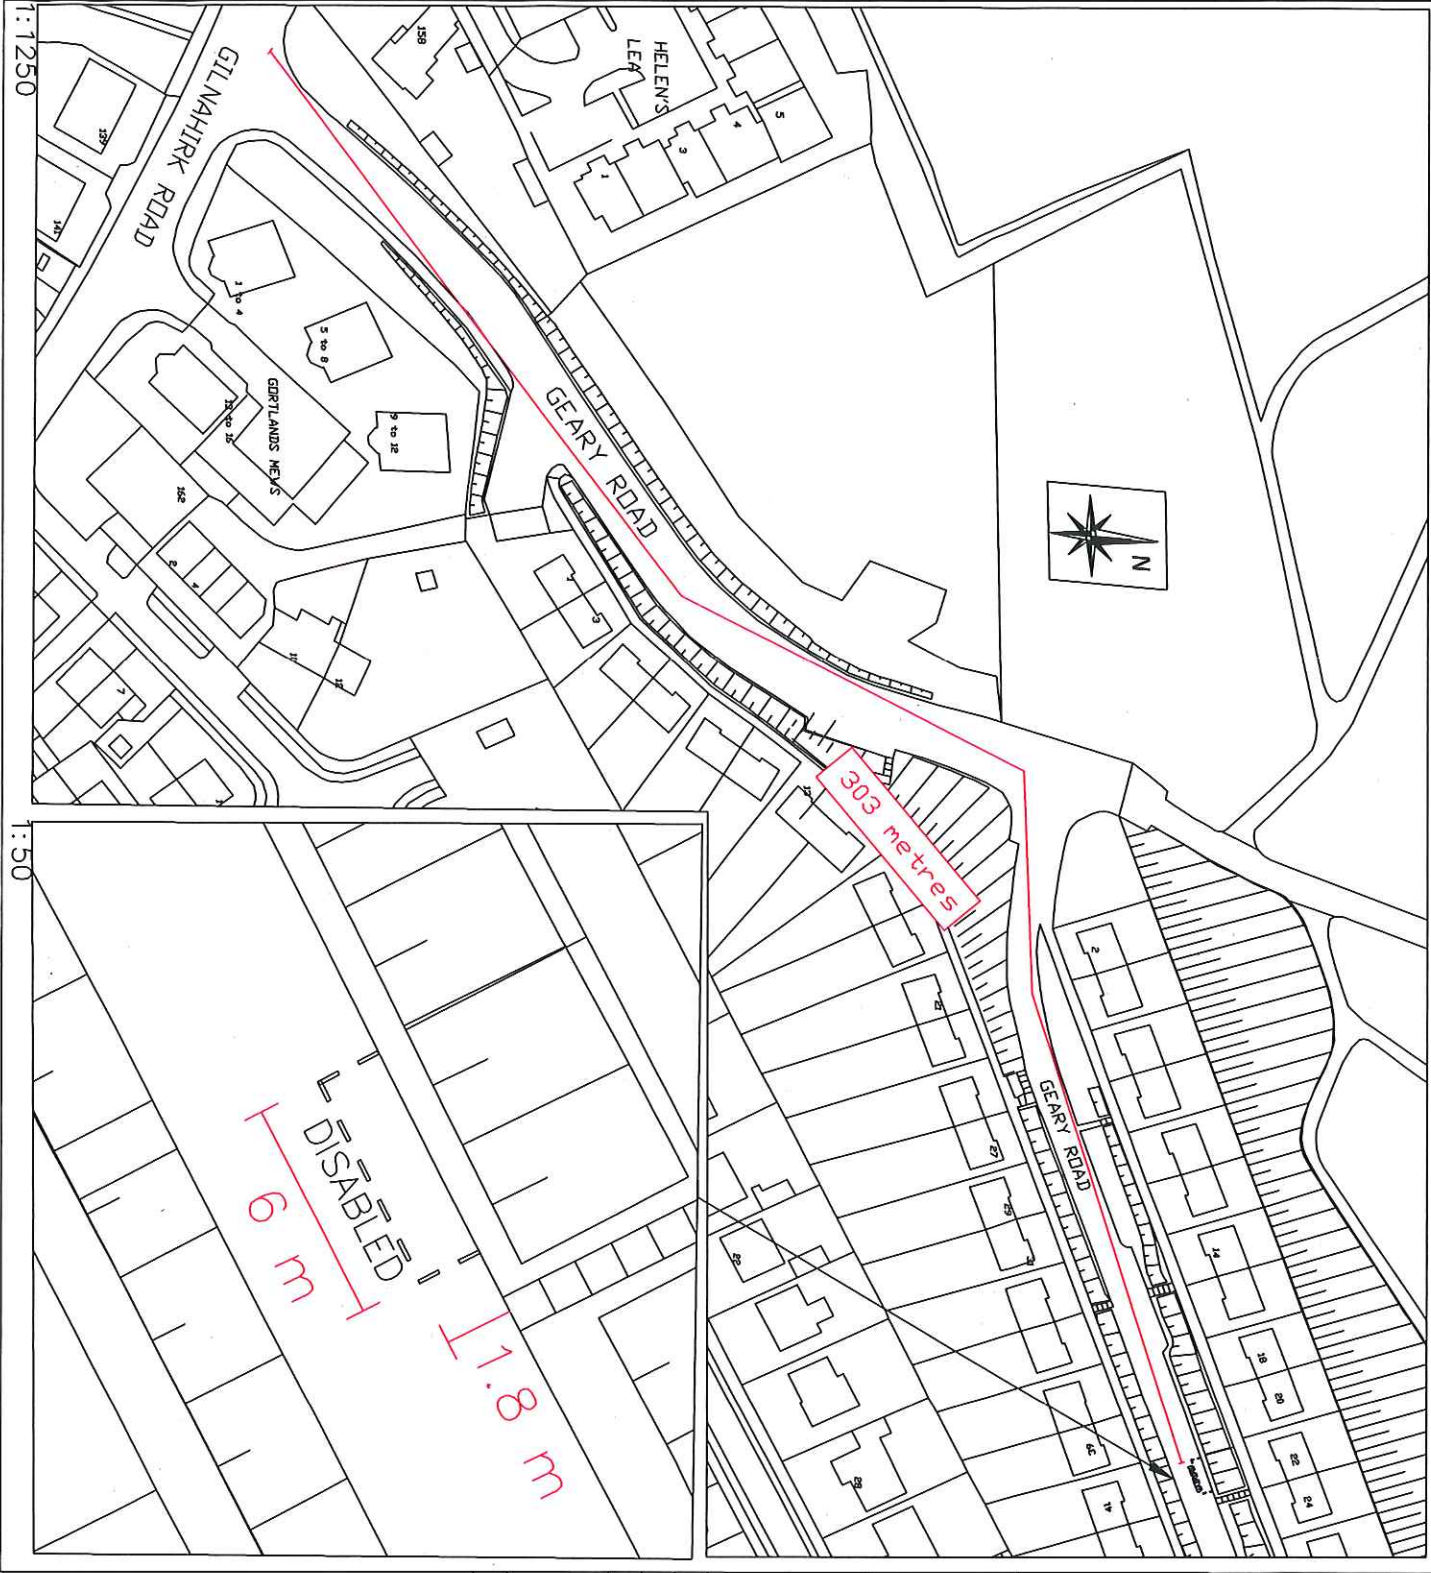

NO.	REVISION	DATE

Based upon the Ordnance Survey of Northern Ireland 1:1000 Scale Map with the Permission of the Director and Chief Executive
 © Crown Copyright
 Unauthorised reproduction infringes Crown Copyright and may lead to prosecution or civil proceedings

Project
OPPOSITE 41 GEARY ROAD BELFAST

Title
PROPOSED ACCESSIBLE / DISABLED PARKING BAY

FILE NO.	DESIGNED	date	
DRAWN	CHECKED	AO'H	date DEC:21
TRACED	APPROVED		date

Dwg. No.
TM2/BEL/DEC/21/37/A

Scales
AS SHOWN

Eastern Division
 Annex 7
 Castle Buildings
 Stormont Estate
 Belfast
 BT4 3SQ

Telephone: 0300 200 7893
 Textphone: 028 90540022



An Roinn
Bonneagair

www.infrastructure-rl.gov.uk



INVESTOR IN PEOPLE

1:1250

1:50