


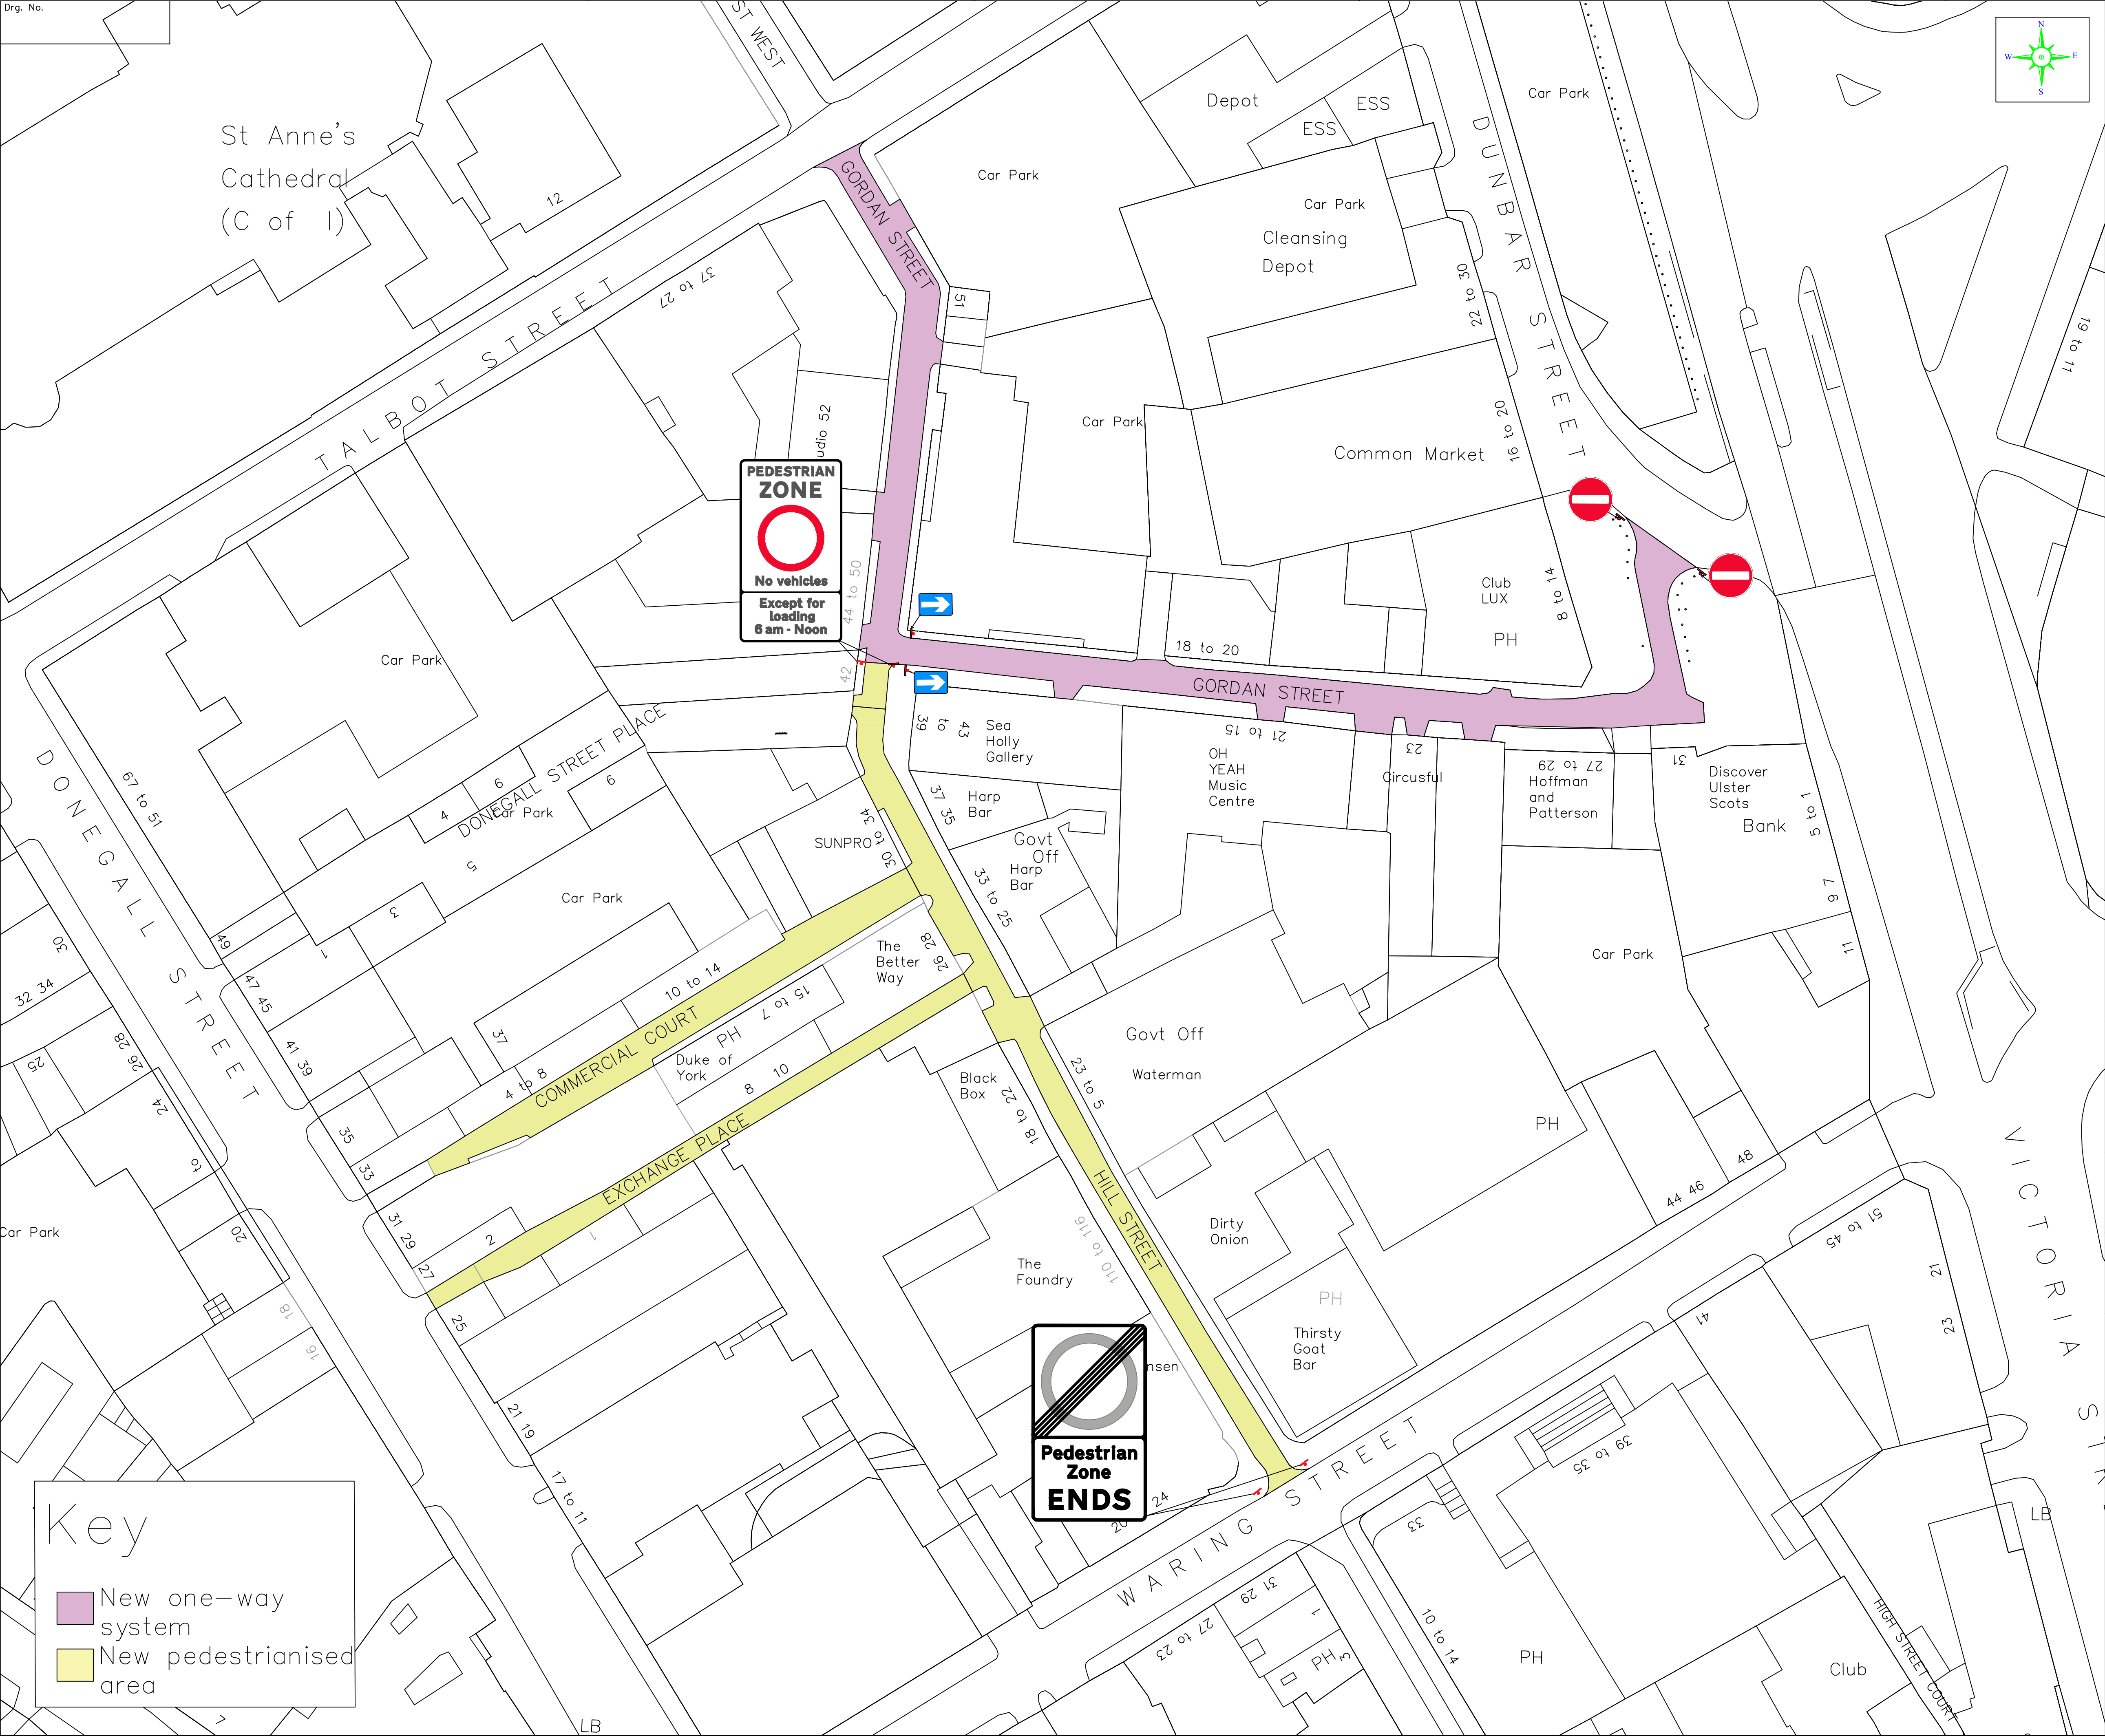

Key

New one-way system

New pedestrianised area

NO.	REVISION	DATE
Two 'No Entry' Signs to be placed at entrance of Gordan Street that meets Dunbar Street. Two 'One Way' Blue Arrows to be placed at junction of Hill street meeting Gordan Street. Arrows to point towards Dunbar Street. Two traffic signs banning vehicles to be placed at junction of Hill street at its junction with Gordan Street. Except for loading 6am–Noon. Two traffic signs indicating end of pedestrian zone placed at Hill Street with Waring Street junction		
*Based upon Ordnance Survey of Northern Ireland's data with the permission of the controller of His Majesty's Stationary Office, © Crown copyright and database rights NIMA ES&LA214'. Unauthorised reproduction infringes © Crown copyright and may lead to prosecution or civil proceedings'.		

Project

Hill Street Pedestrianisation

Title

FILE NO.		DESIGNED		date
DRAWN		CHECKED		date
TRACED		APPROVED		date
Drg. No.				Revision

Scopes

SCALE

EASTERN DIVISION
Hydebank House
4a Hospital Road
Ballydoughan
Belfast
BT8 8JL
Tel: 0300 200 7899

Department for
Infrastructure
An Roinn
Bonneagair
www.infrastructure-ni.gov.uk