

Based upon the Ordnance Survey of Northern Ireland
1:1000 Scale Map with the Permission of the Director
and Chief Executive.
© Crown Copyright
Unauthorised reproduction infringes Crown Copyright
and may lead to prosecution or civil proceedings.

OS Ref: N/A

FOR CONSULTATION	DfI	13/10/2025	P01
Revision Details	By	Date	Suffix
	Check		

Purpose of issue

FOR CONSULTATION


An Roinn
Bonneagair
www.infrastructure.gov.uk

DfI Roads - Consultancy Services
Eastern Division
Hydebank House
4a Hospital Road
Belfast, BT8 8JL
TEL 0300 200 7899 Crown Copyright Reserved

Client				
ACTIVE TRAVEL				
Designed RM	Drawn RD	Checked JB	Approved JH	Date 13/10/2025

Internal Project No.
N/A

Scale
1:500 @ A1

Project Title


**SAILORTOWN PEDESTRIAN
AND CYCLE IMPROVEMENTS**

Drawing Title







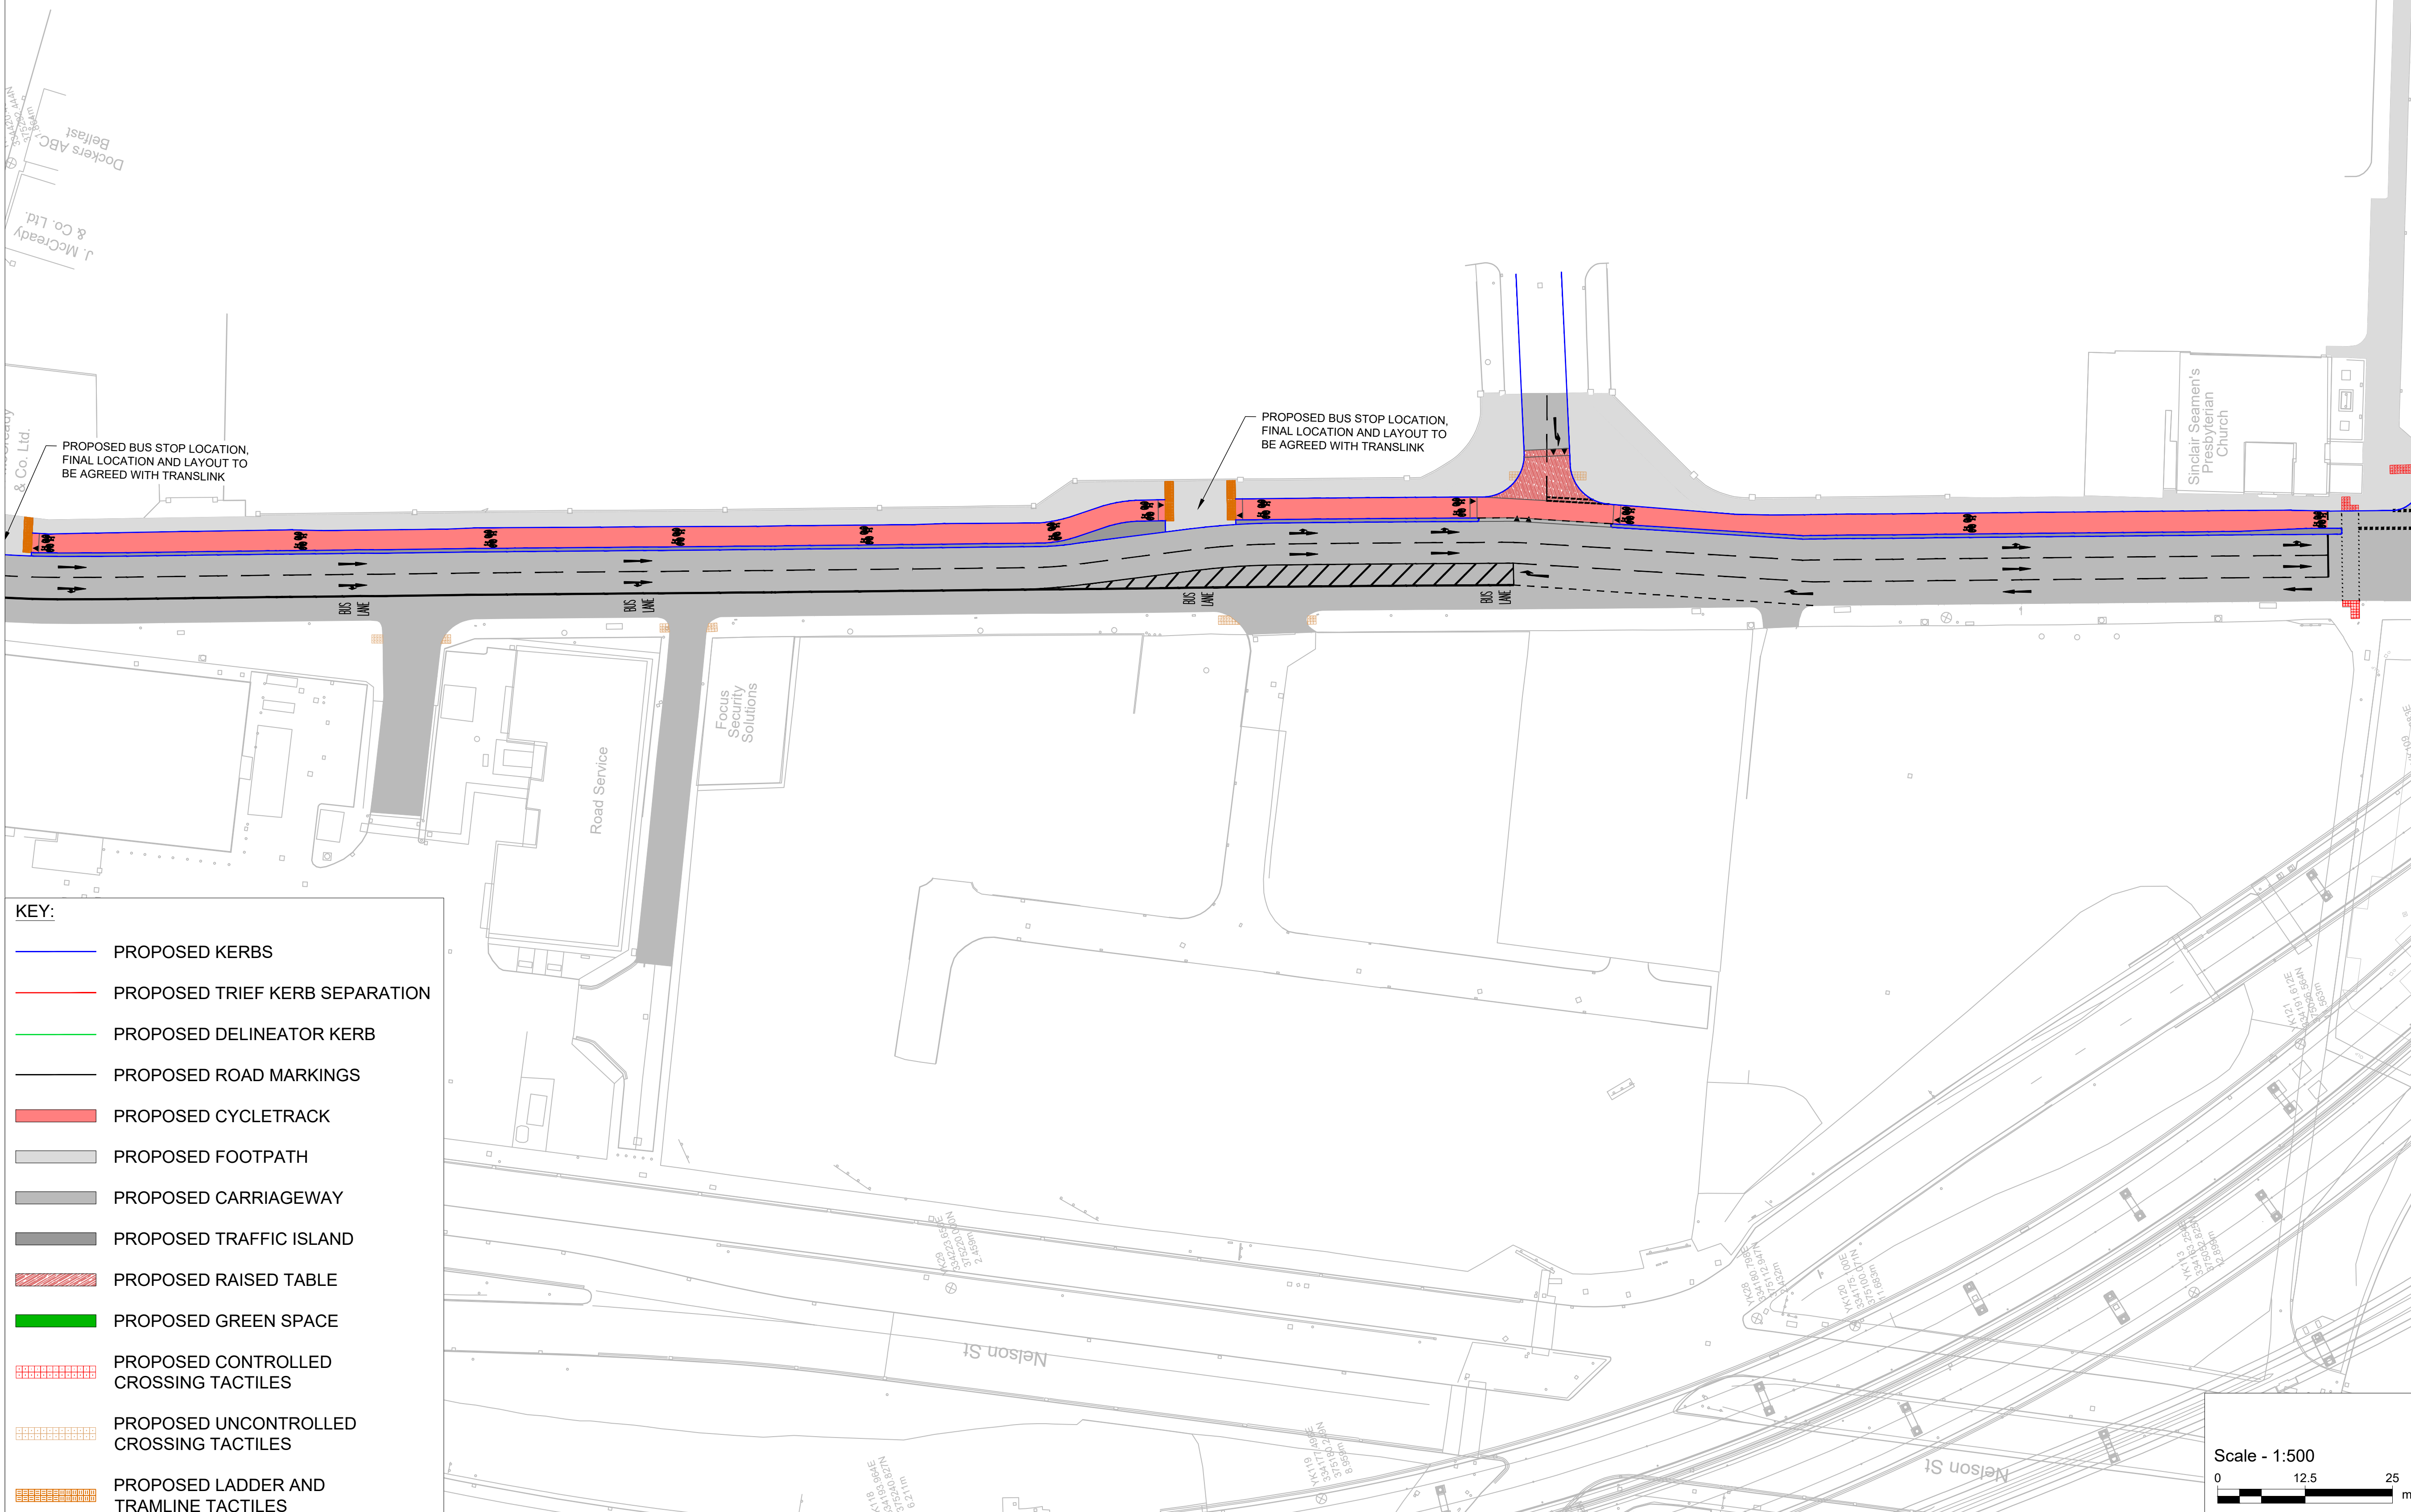






**GENERAL ARRANGEMENT
SHEET 1 OF 3**

Drawing Number	Rev
DE-24-02-P-0001	P01


OS Ref: N/A



KEY:


-  PROPOSED KERBS
-  PROPOSED TRIEF KERB SEPARATION
-  PROPOSED DELINEATOR KERB
-  PROPOSED ROAD MARKINGS
-  PROPOSED CYCLETRACK
-  PROPOSED FOOTPATH
-  PROPOSED CARRIAGEWAY
-  PROPOSED TRAFFIC ISLAND
-  PROPOSED RAISED TABLE
-  PROPOSED GREEN SPACE
-  PROPOSED CONTROLLED CROSSING TACTILES
-  PROPOSED UNCONTROLLED CROSSING TACTILES
-  PROPOSED LADDER AND TRAMLINE TACTILES

Scale - 1:500



A horizontal scale bar with alternating black and white segments. It is marked with '0' at the left end, '12.5' at the midpoint, and '25' at the right end. The unit 'm' (meters) is indicated at the far right.

		Dtl			
		Dtl			
FOR CONSULTATION			13/10/2025	P01	
Revision Details	By	Check	Date	Suffix	
Purpose of issue FOR CONSULTATION					
 Department for Infrastructure An tSeirbhís Bonneagair www.infrastructure.ie/gov.uk					
DfI Roads - Consultancy Services Eastern Division Hydebank House 4a Hospital Road Belfast, BT8 8JL TEL 0300 200 7899 Crown Copyright Reserved					
Client					
ACTIVE TRAVEL					
Designed RM	Drawn RD	Checked JB	Approved JH	Date 13/11/2025	
Internal Project No. N/A			Sustainability FOR CONSULTATION		
Scale 1:500 @ A1			Original Paper Size A1		
Project Title SAILORTOWN PEDESTRIAN AND CYCLE IMPROVEMENTS					
Drawing Title GENERAL ARRANGEMENT SHEET 2 OF 3					
Drawing Number DE-20-02-P-0002				Rev P01	

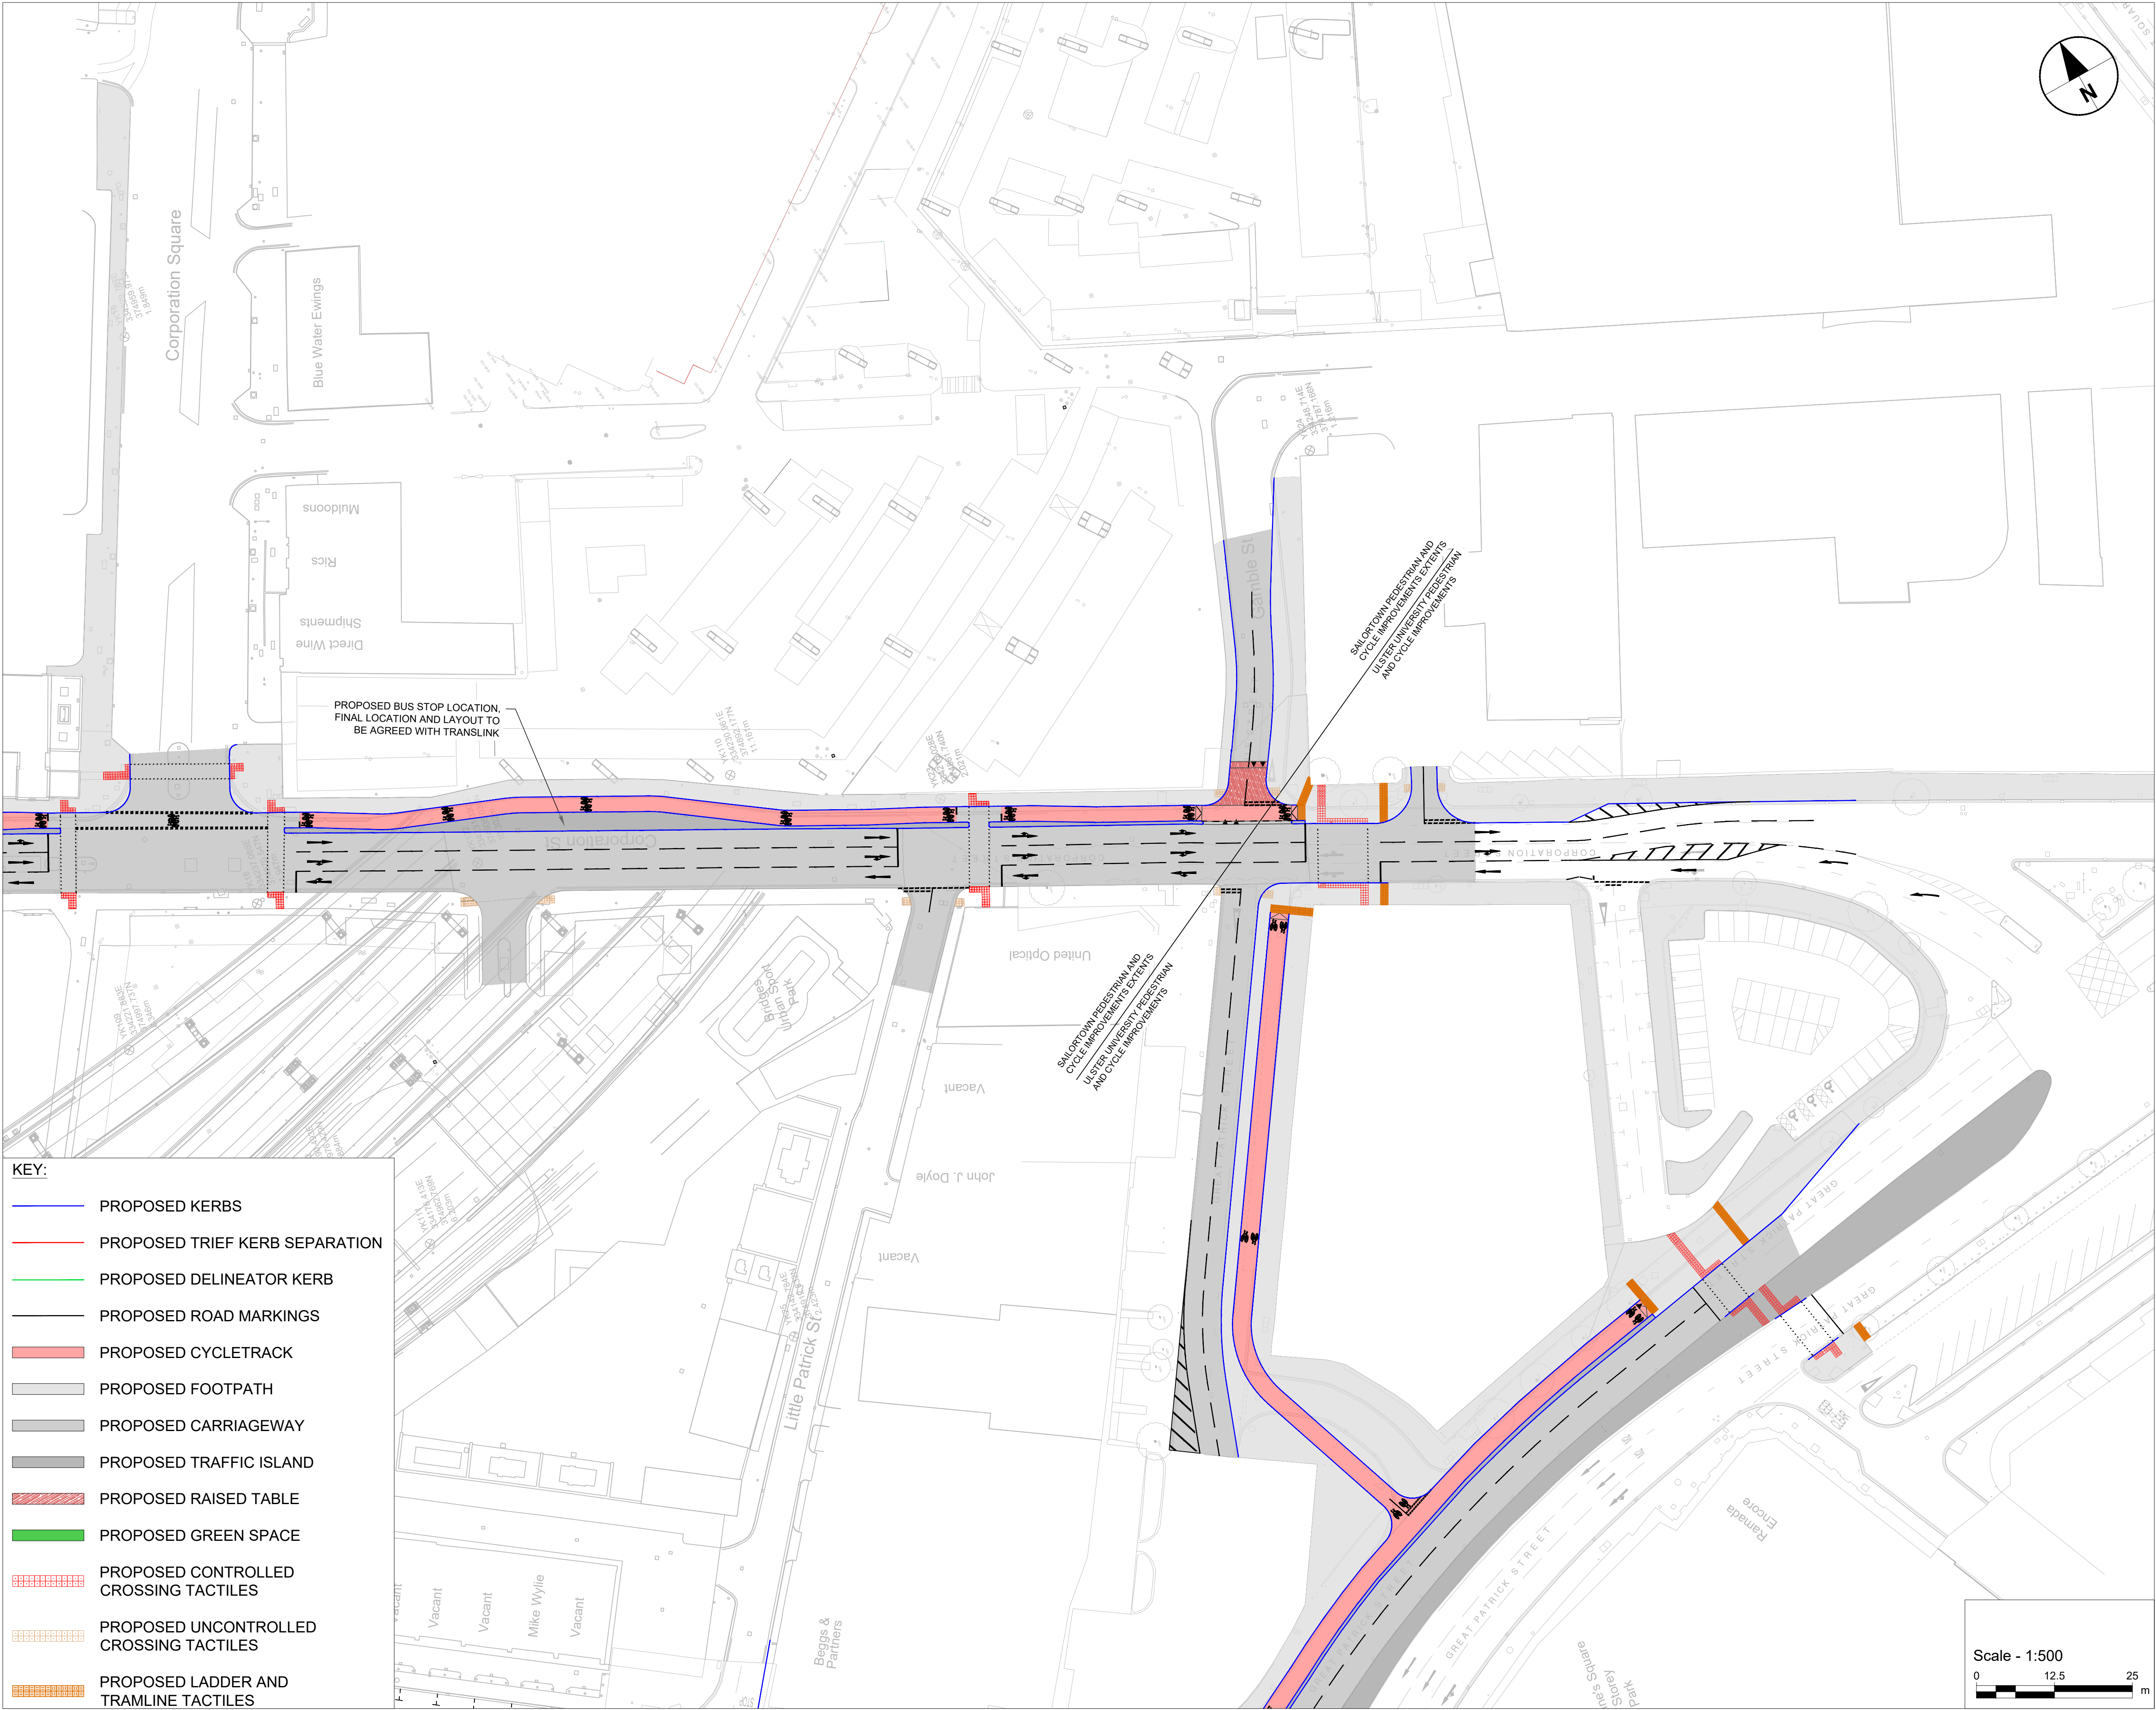

- KEY:**
- PROPOSED KERBS
 - PROPOSED TRIEF KERB SEPARATION
 - PROPOSED DELINEATOR KERB
 - PROPOSED ROAD MARKINGS
 - PROPOSED CYCLETRACK
 - PROPOSED FOOTPATH
 - PROPOSED CARRIAGEWAY
 - PROPOSED TRAFFIC ISLAND
 - PROPOSED RAISED TABLE
 - PROPOSED GREEN SPACE
 - PROPOSED CONTROLLED CROSSING TACTILES
 - PROPOSED UNCONTROLLED CROSSING TACTILES
 - PROPOSED LADDER AND TRAMLINE TACTILES

Based upon the Ordnance Survey of Northern Ireland 1:1000 Scale Map with the Permission of the Director and Chief Executive.
© Crown Copyright
Unauthorised reproduction infringes Crown Copyright and may lead to prosecution or civil proceedings.

OS Ref: N/A

FOR CONSULTATION	DfI	13/10/2025	P01
Revision Details	By	Date	Suffix
	Check		

Purpose of issue

FOR CONSULTATION


Department for Infrastructure
An Roinn
Bonneagair
www.infrastructure.gov.uk

DfI Roads - Consultancy Services
Eastern Division
Hydebank House
4a Hospital Road
Belfast, BT8 8JL
TEL 0300 200 7899

Client

ACTIVE TRAVEL

Designed RM	Drawn RD	Checked JB	Approved JH	Date 13/10/2025
Internal Project No. N/A		Suitability FOR CONSULTATION		
Scale 1:500 @ A1		Original Paper Size A1		


Project Title

SAILORTOWN PEDESTRIAN AND CYCLE IMPROVEMENTS

Drawing Title

**GENERAL ARRANGEMENT
SHEET 3 OF 3**


Drawing Number	Rev
DE-24-02-P-0003	P01

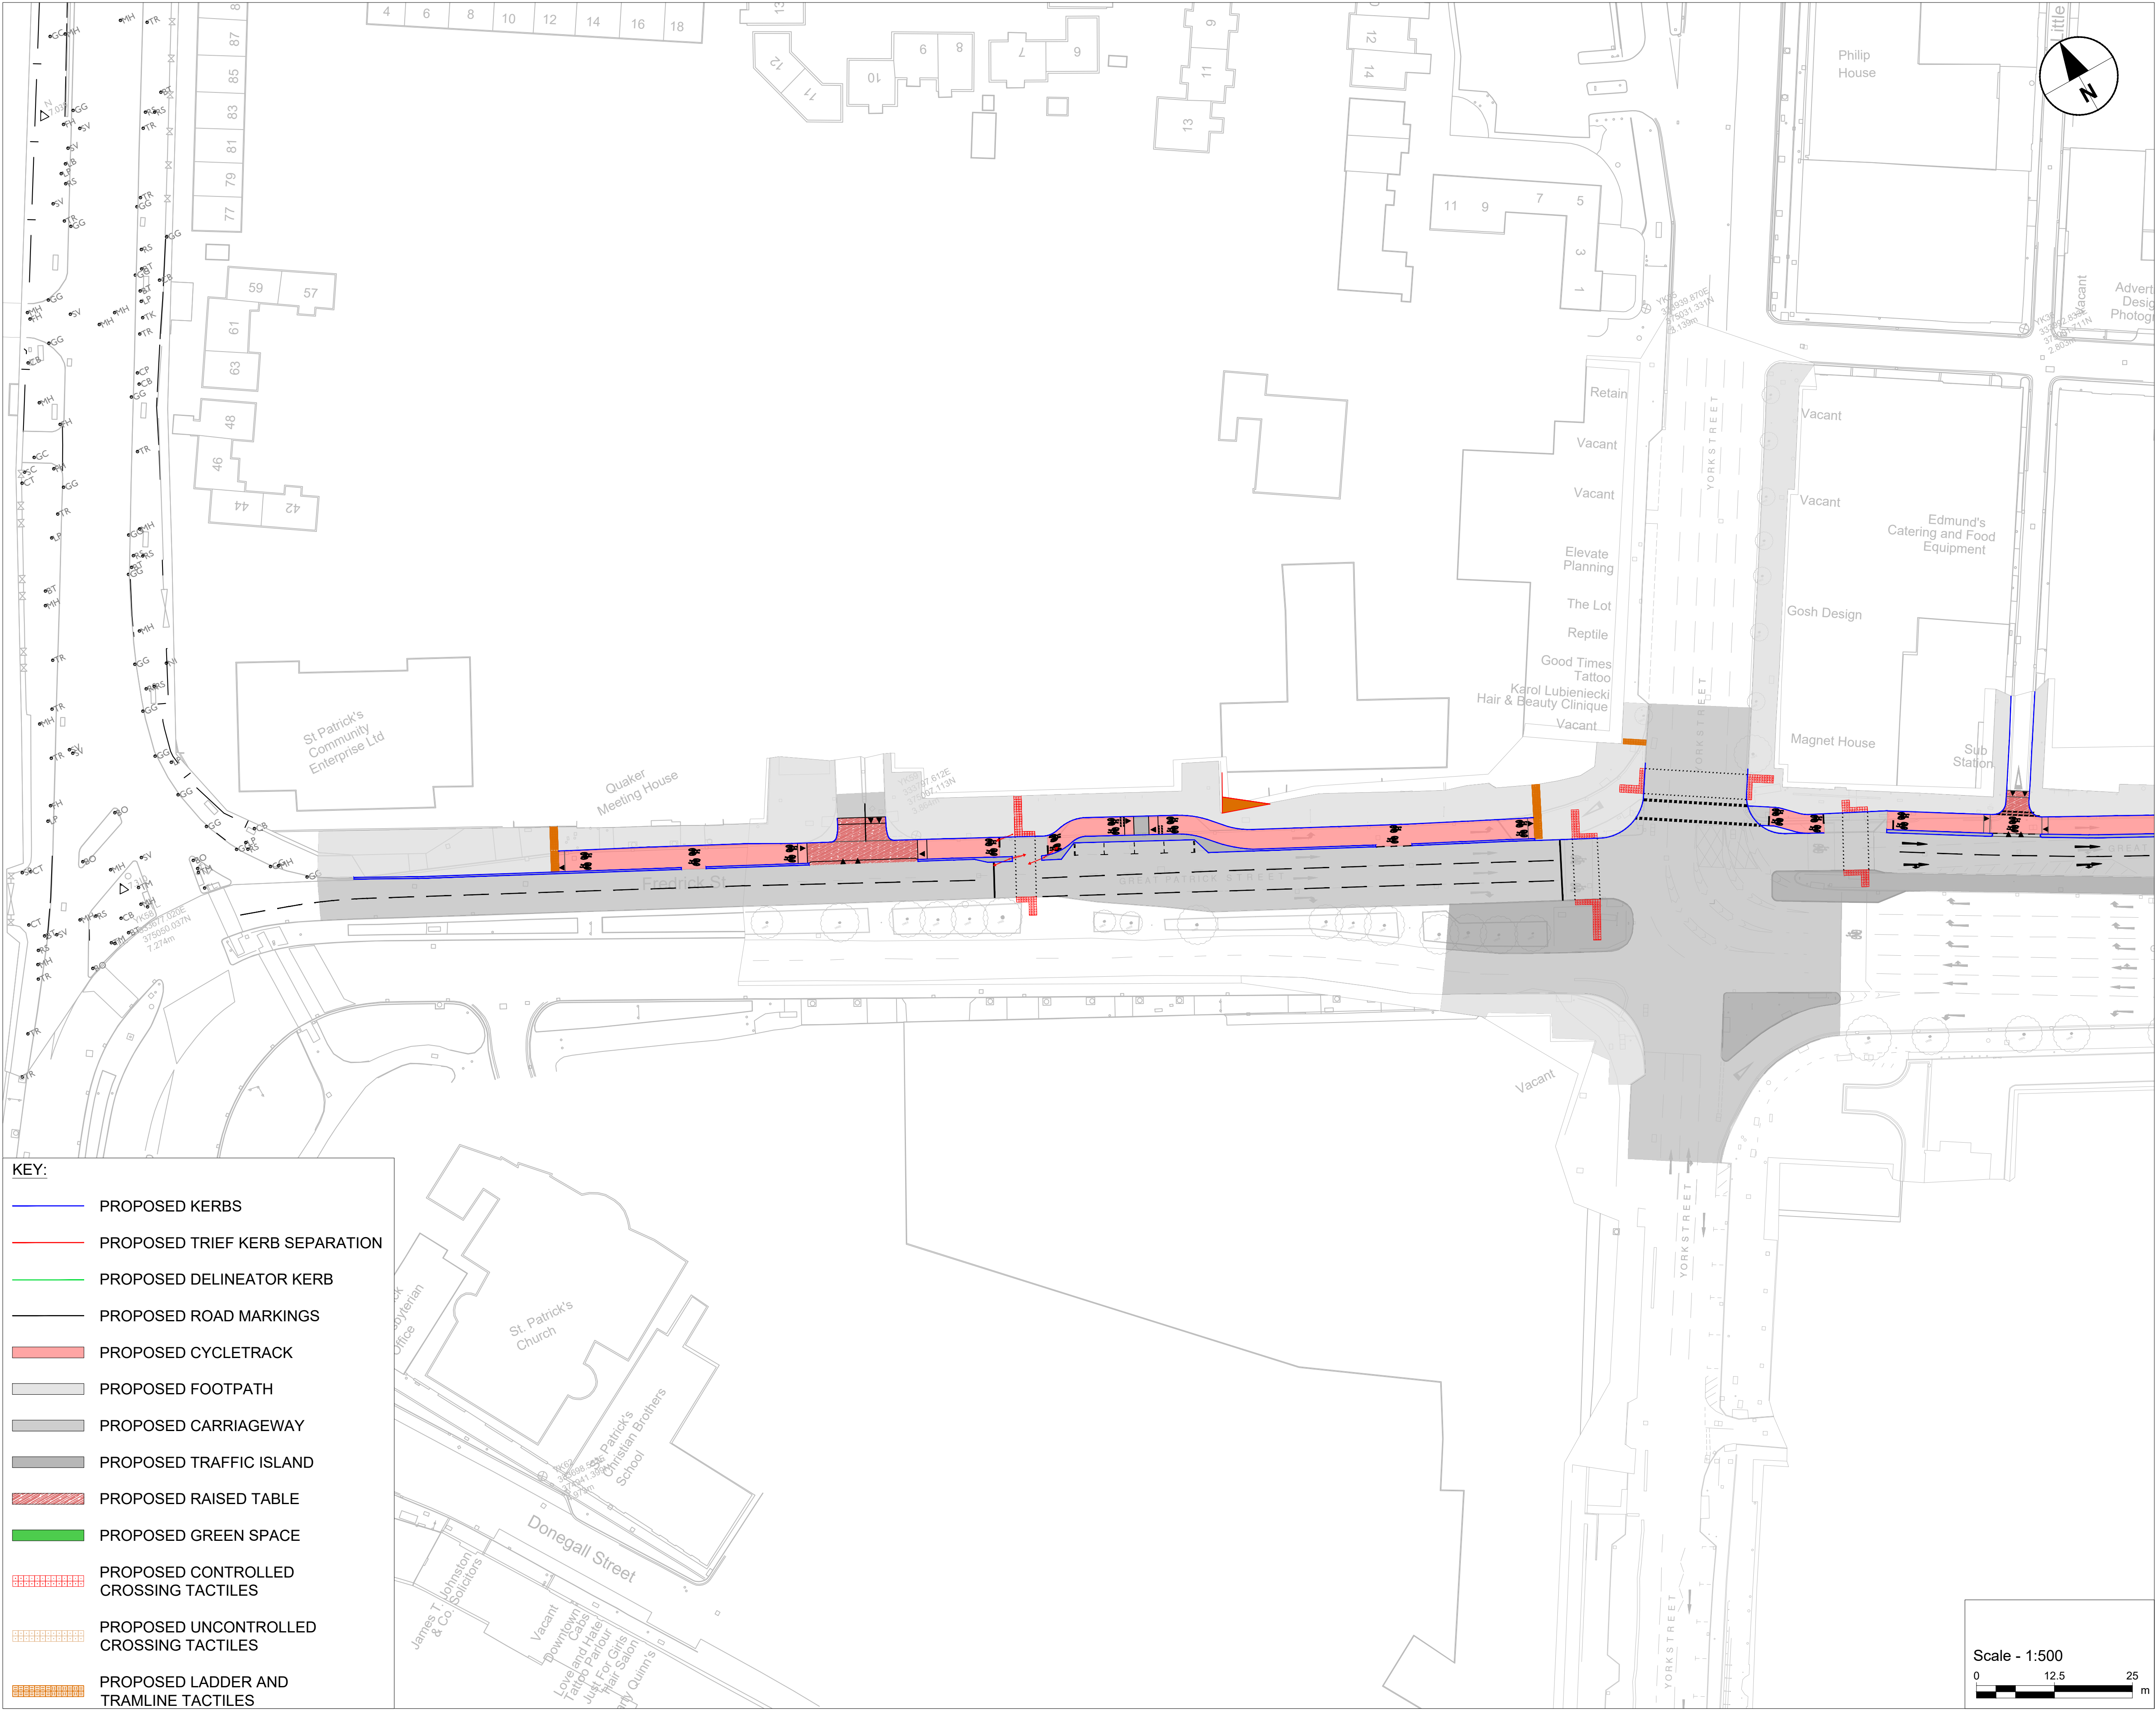


- KEY:**
- PROPOSED KERBS
 - PROPOSED TRIEF KERB SEPARATION
 - PROPOSED DELINEATOR KERB
 - PROPOSED ROAD MARKINGS
 - PROPOSED CYCLETRACK
 - PROPOSED FOOTPATH
 - PROPOSED CARRIAGEWAY
 - PROPOSED TRAFFIC ISLAND
 - PROPOSED RAISED TABLE
 - PROPOSED GREEN SPACE
 - PROPOSED CONTROLLED CROSSING TACTILES
 - PROPOSED UNCONTROLLED CROSSING TACTILES
 - PROPOSED LADDER AND TRAMLINE TACTILES

Based upon the Ordnance Survey of Northern Ireland 1:1000 Scale Map with the Permission of the Director and Chief Executive.
© Crown Copyright
Unauthorised reproduction infringes Crown Copyright and may lead to prosecution or civil proceedings.

OS Ref: N/A

FOR CONSULTATION		DfI	13/10/2025	P01
Revision Details		By	Date	Suffix
Purpose of issue		Check		
FOR CONSULTATION				
 Department for Infrastructure An Roinn Bonneagair www.infrastructure.gov.uk				
DfI Roads - Consultancy Services Eastern Division Hydebank House 4a Hospital Road Belfast, BT8 8JL TEL 0300 200 7899 Crown Copyright Reserved				
Client				
ACTIVE TRAVEL				
Designed RM	Drawn RD	Checked JB	Approved JH	Date 13/10/2025
Internal Project No. N/A		Suitability FOR CONSULTATION		
Scale 1:500 @ A1		Original Paper Size A1		
Project Title				
ULSTER UNIVERSITY PEDESTRIAN AND CYCLE IMPROVEMENTS				
Drawing Title				
GENERAL ARRANGEMENT SHEET 1 OF 2 GENERAL ARRANGEMENT SHEET 1 OF 2				
Drawing Number DE-24-02-P-0004				Rev P01

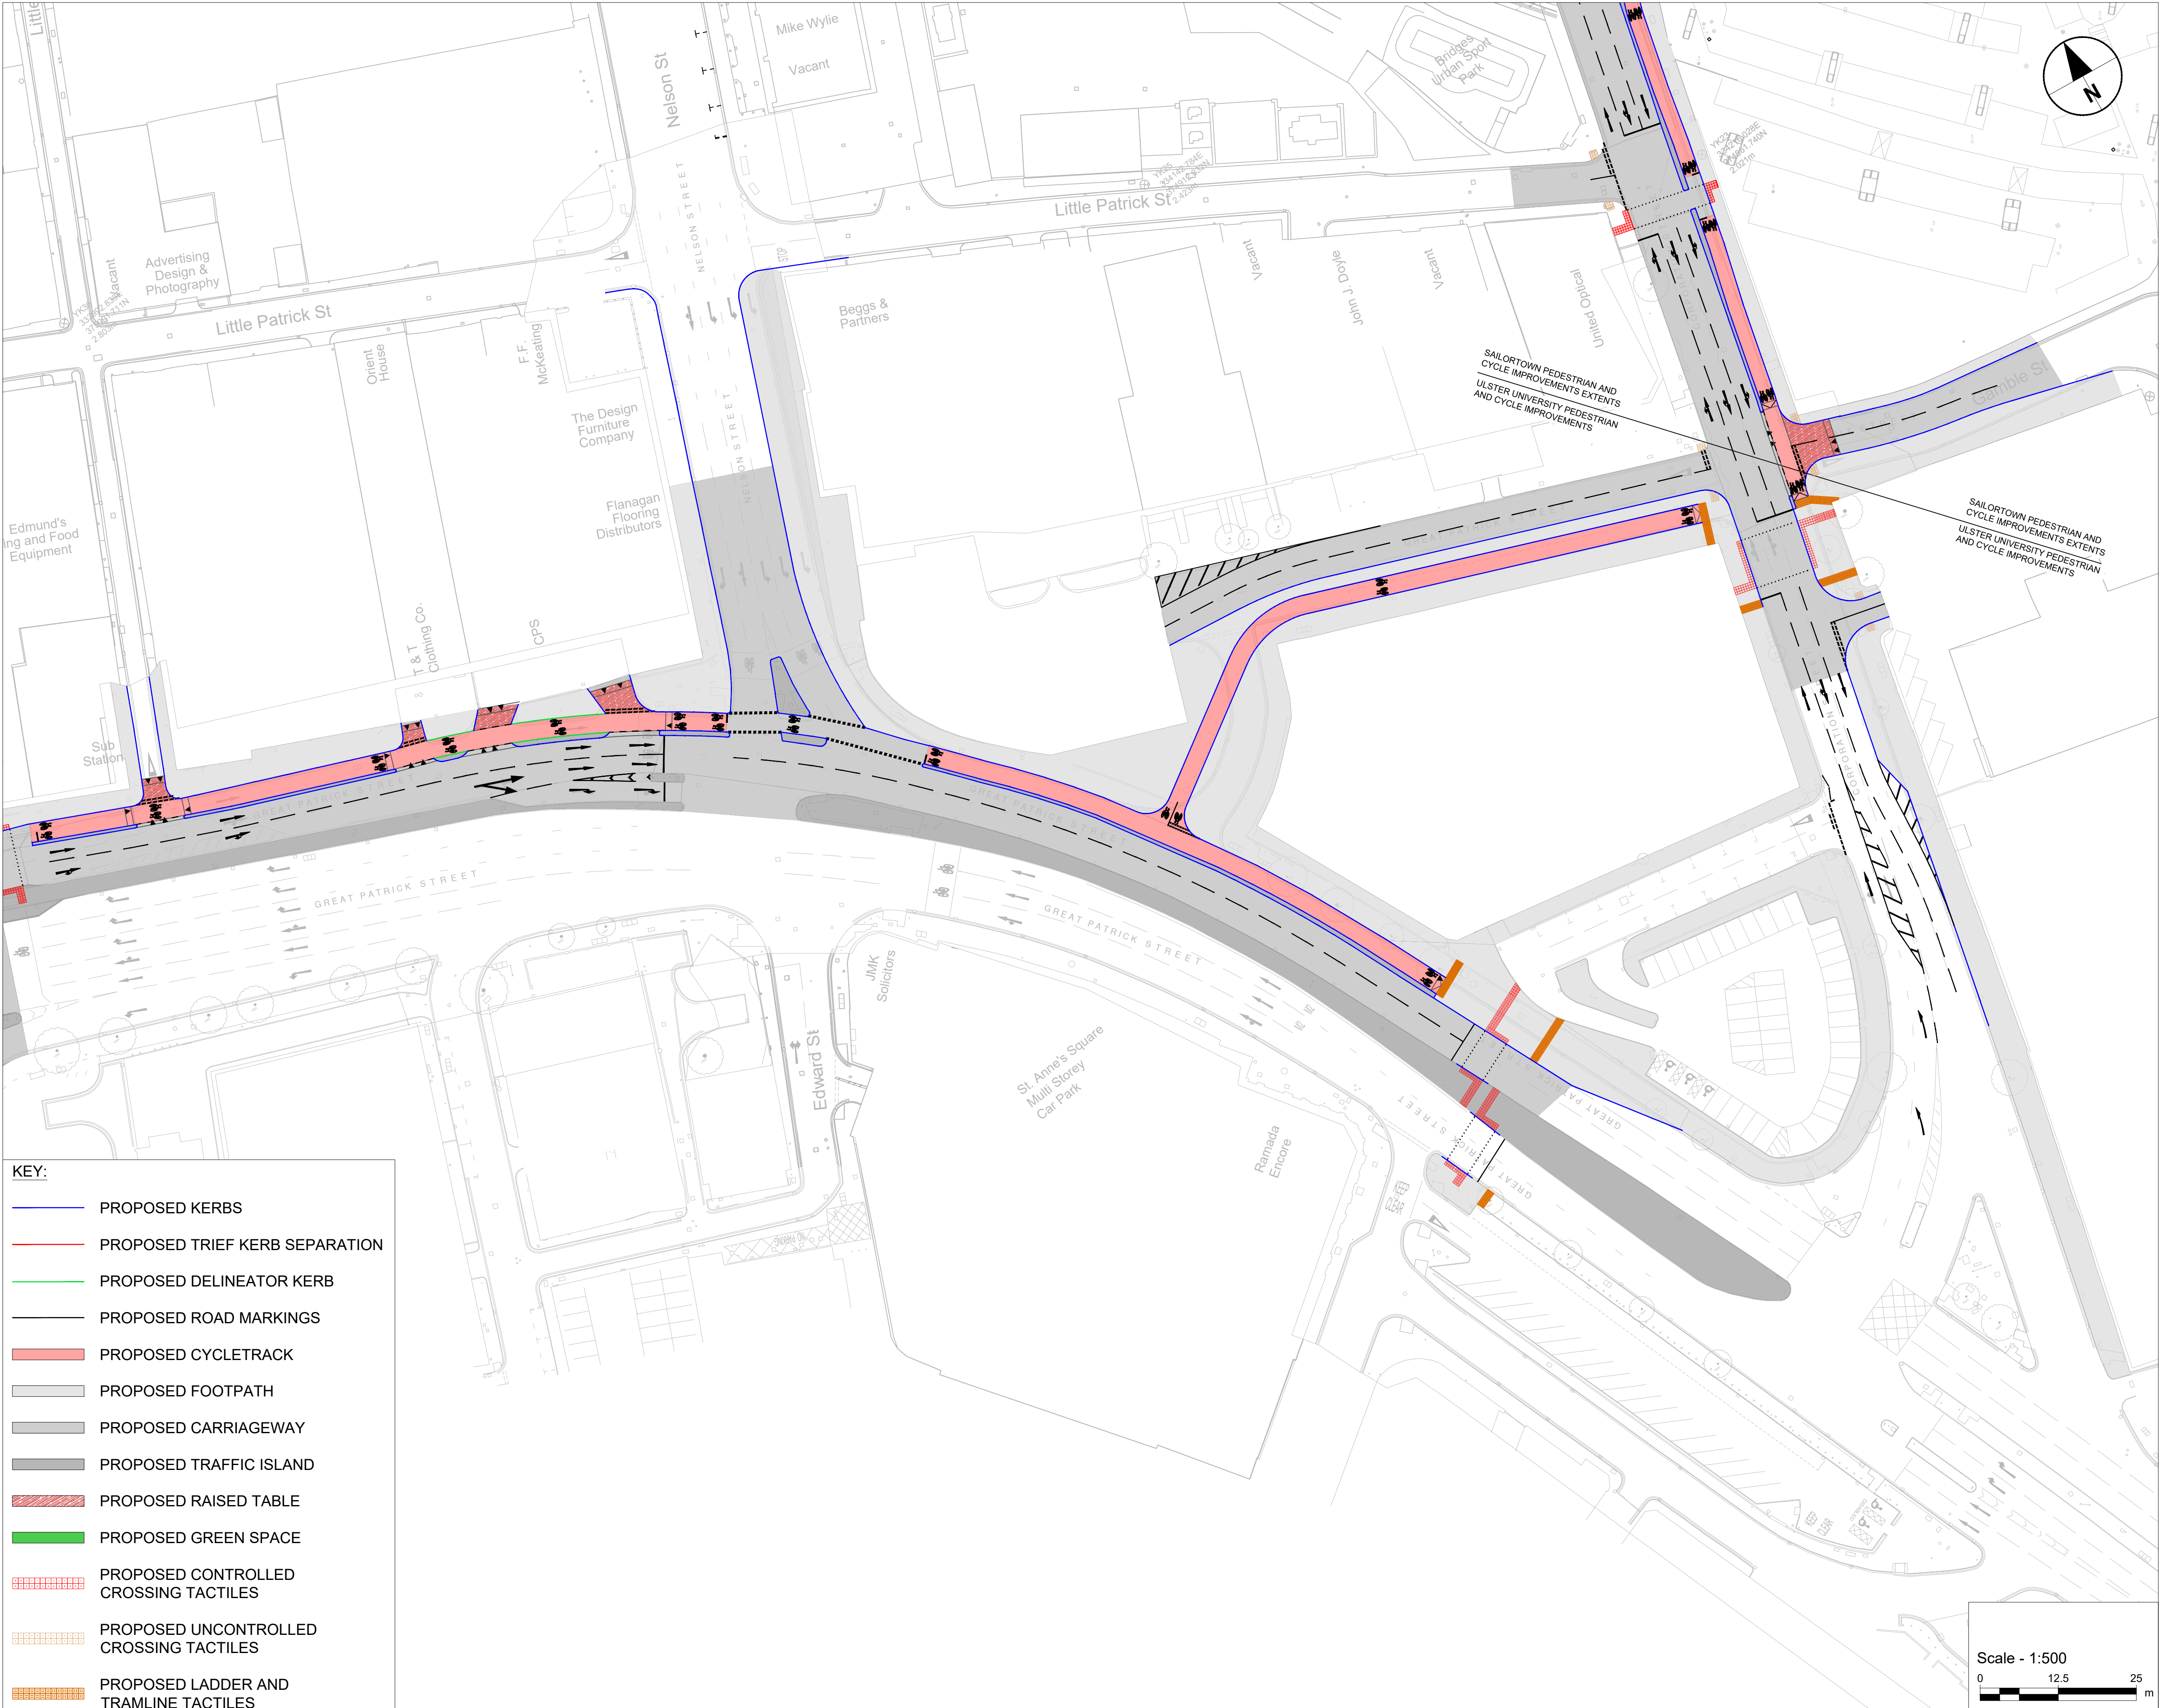

KEY:

- PROPOSED KERBS
- PROPOSED TRIEF KERB SEPARATION
- PROPOSED DELINEATOR KERB
- PROPOSED ROAD MARKINGS
- PROPOSED CYCLETRACK
- PROPOSED FOOTPATH
- PROPOSED CARRIAGEWAY
- PROPOSED TRAFFIC ISLAND
- PROPOSED RAISED TABLE
- PROPOSED GREEN SPACE
- PROPOSED CONTROLLED CROSSING TACTILES
- PROPOSED UNCONTROLLED CROSSING TACTILES
- PROPOSED LADDER AND TRAMLINE TACTILES

Based upon the Ordnance Survey of Northern Ireland 1:1000 Scale Map with the Permission of the Director and Chief Executive.
© Crown Copyright
Unauthorised reproduction infringes Crown Copyright and may lead to prosecution or civil proceedings.

OS Ref: N/A

FOR CONSULTATION		DfI	13/10/2025	P01
Revision Details		By	Date	Suffix
Purpose of issue		Check		
FOR CONSULTATION				
 DfI Roads - Consultancy Services Eastern Division Hydebank House 4a Hospital Road Belfast, BT8 8JL TEL 0300 200 7899 Crown Copyright Reserved				
Client				
ACTIVE TRAVEL				
Designed RM	Drawn RD	Checked JB	Approved JH	Date 13/10/2025
Internal Project No. N/A		Suitability FOR CONSULTATION		
Scale 1:500 @ A1		Original Paper Size A1		
Project Title				
ULSTER UNIVERSITY PEDESTRIAN AND CYCLE IMPROVEMENTS				
Drawing Title				
GENERAL ARRANGEMENT SHEET 2 OF 2				
Drawing Number DE-24-02-P-0005				Rev P01