


ENTRANCE DOORS AND
INFORMATION SIGNAGE

PROPOSED FRONTAGE AND SECTION

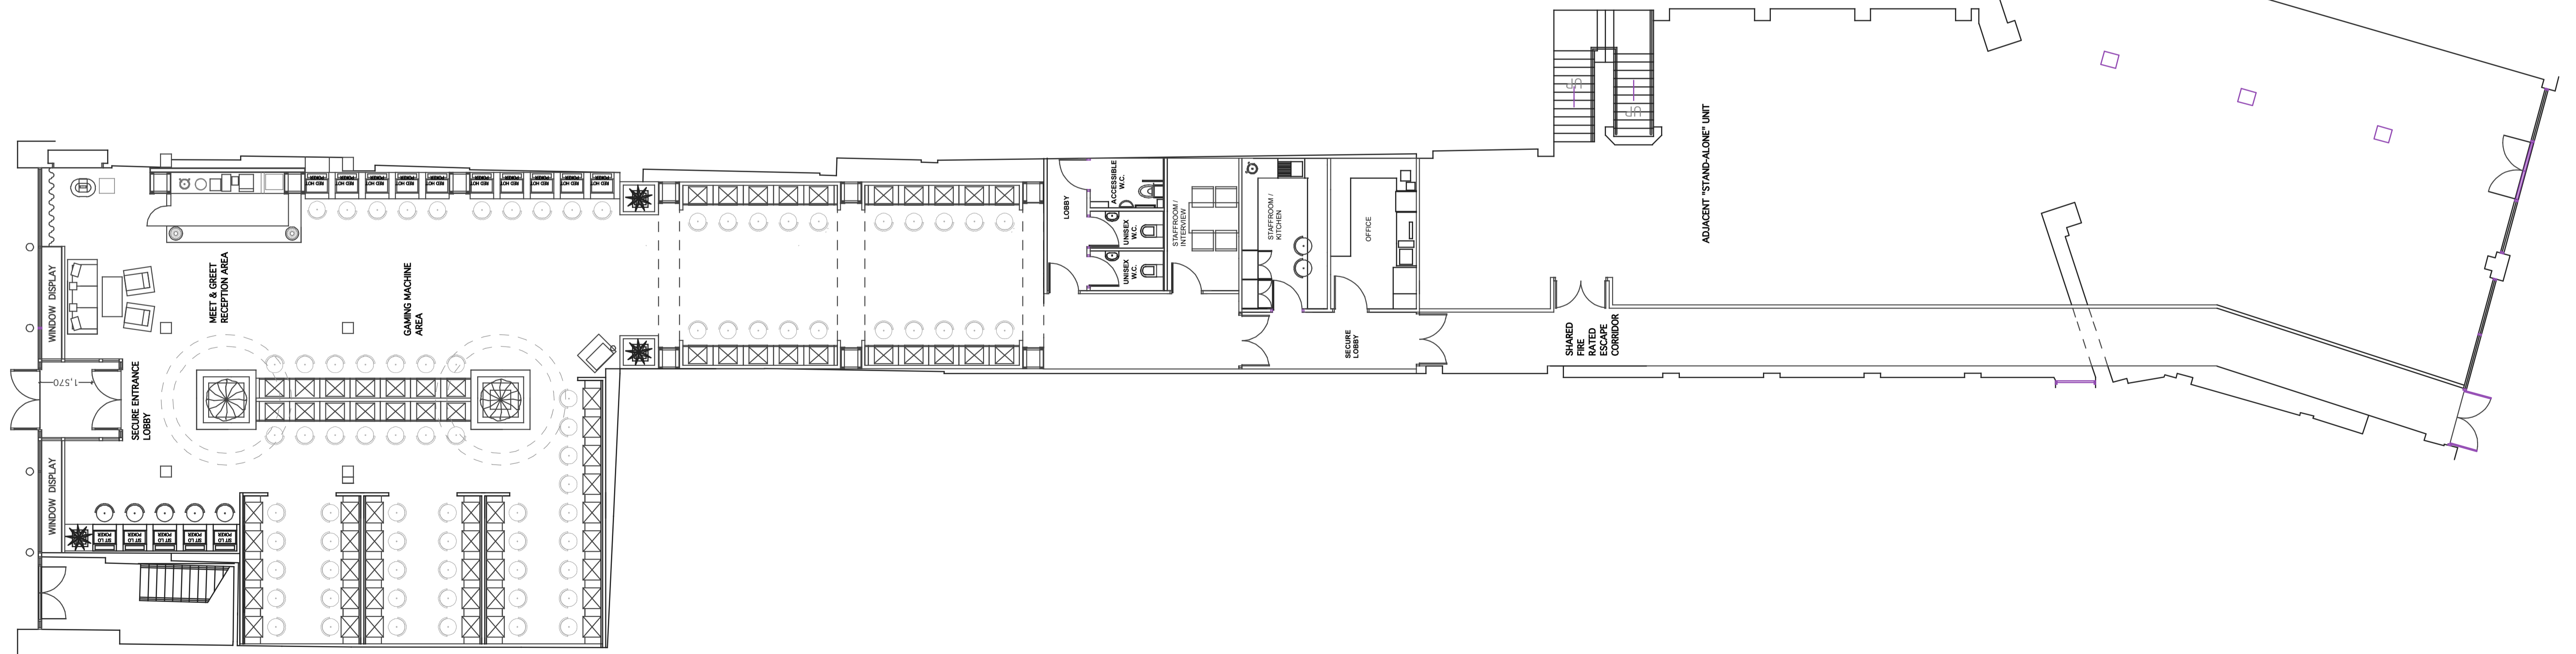

project ▶ OASIS NORTH ST

title ▶ PLAN & FRONTAGE

client ▶ OASIS RS LTD

scale ▶ 1:100 & 1:50

date ▶ MARCH 2021

dwg no ▶ IDA.12/613.09

ida
interiors : design : architecture

t : 028 9077 2246
f : 028 9078 1385
e : ida-design@btconnect.com
w : www.ida-designs.com

533
antim road
belfast
bt15 3bs

Contractor to confirm all dimensions on site and to report any discrepancies to designers

All works to comply with current statutory legislation

© Copyright strictly reserved