


## Appendix '3D'

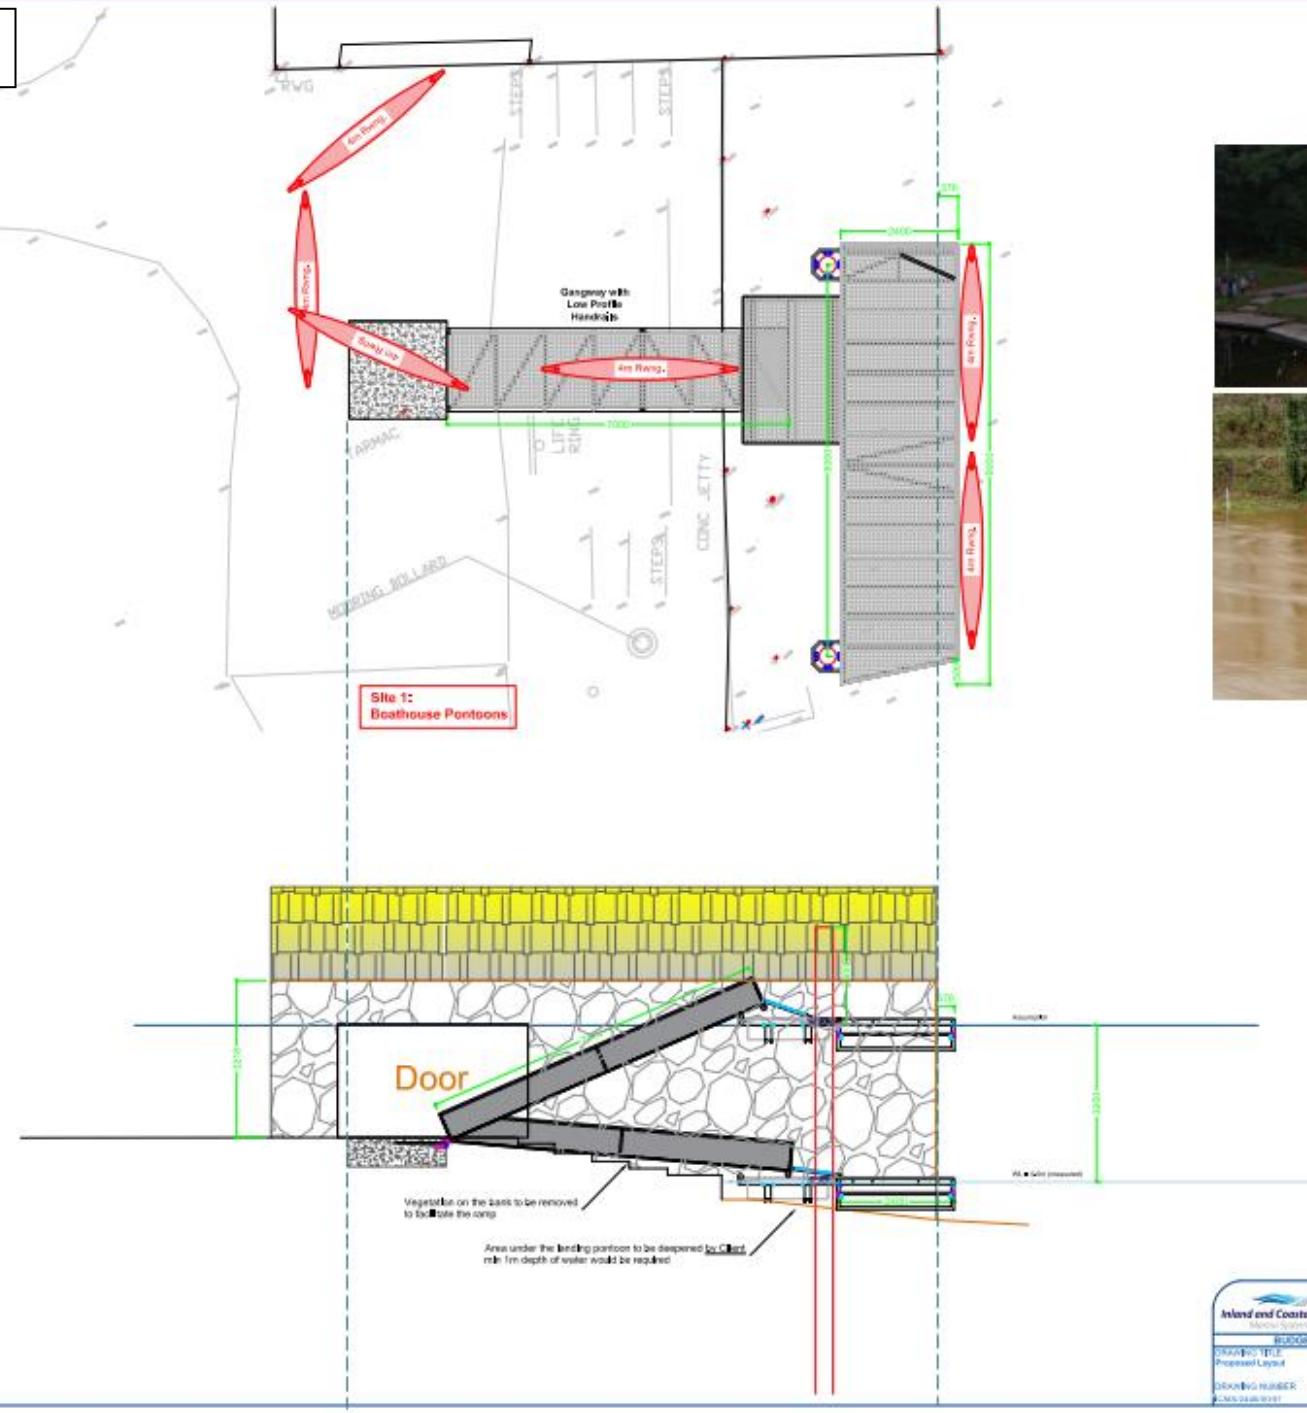

