



Proposed Ground Floor Beer Garden

Scale 1:50 @ A1 / 1:100 @ A3

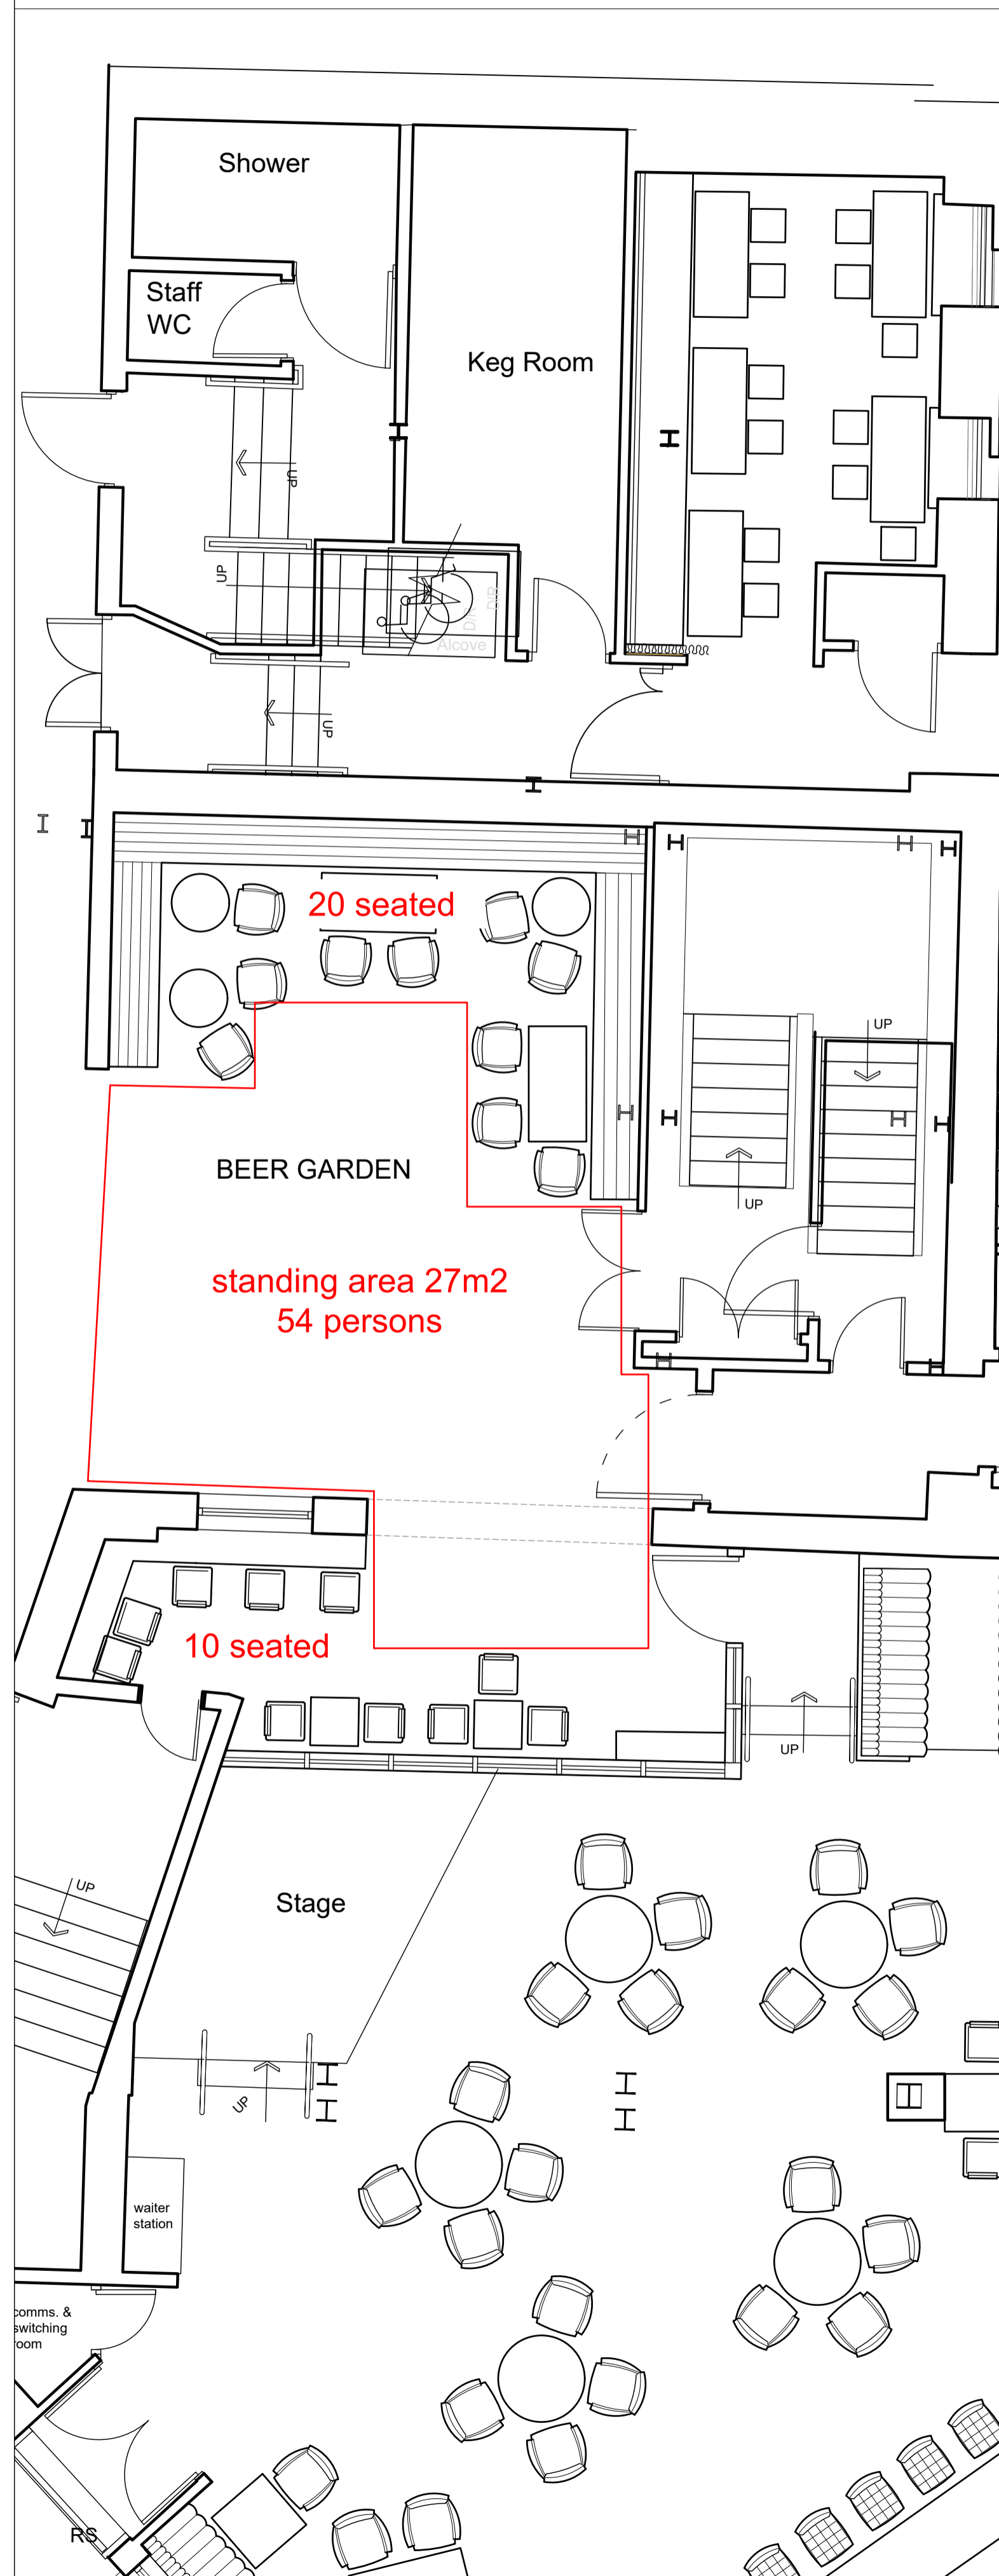


Proposed Second Roof Terrace

Scale 1:50 @ A1 / 1:100 @ A3

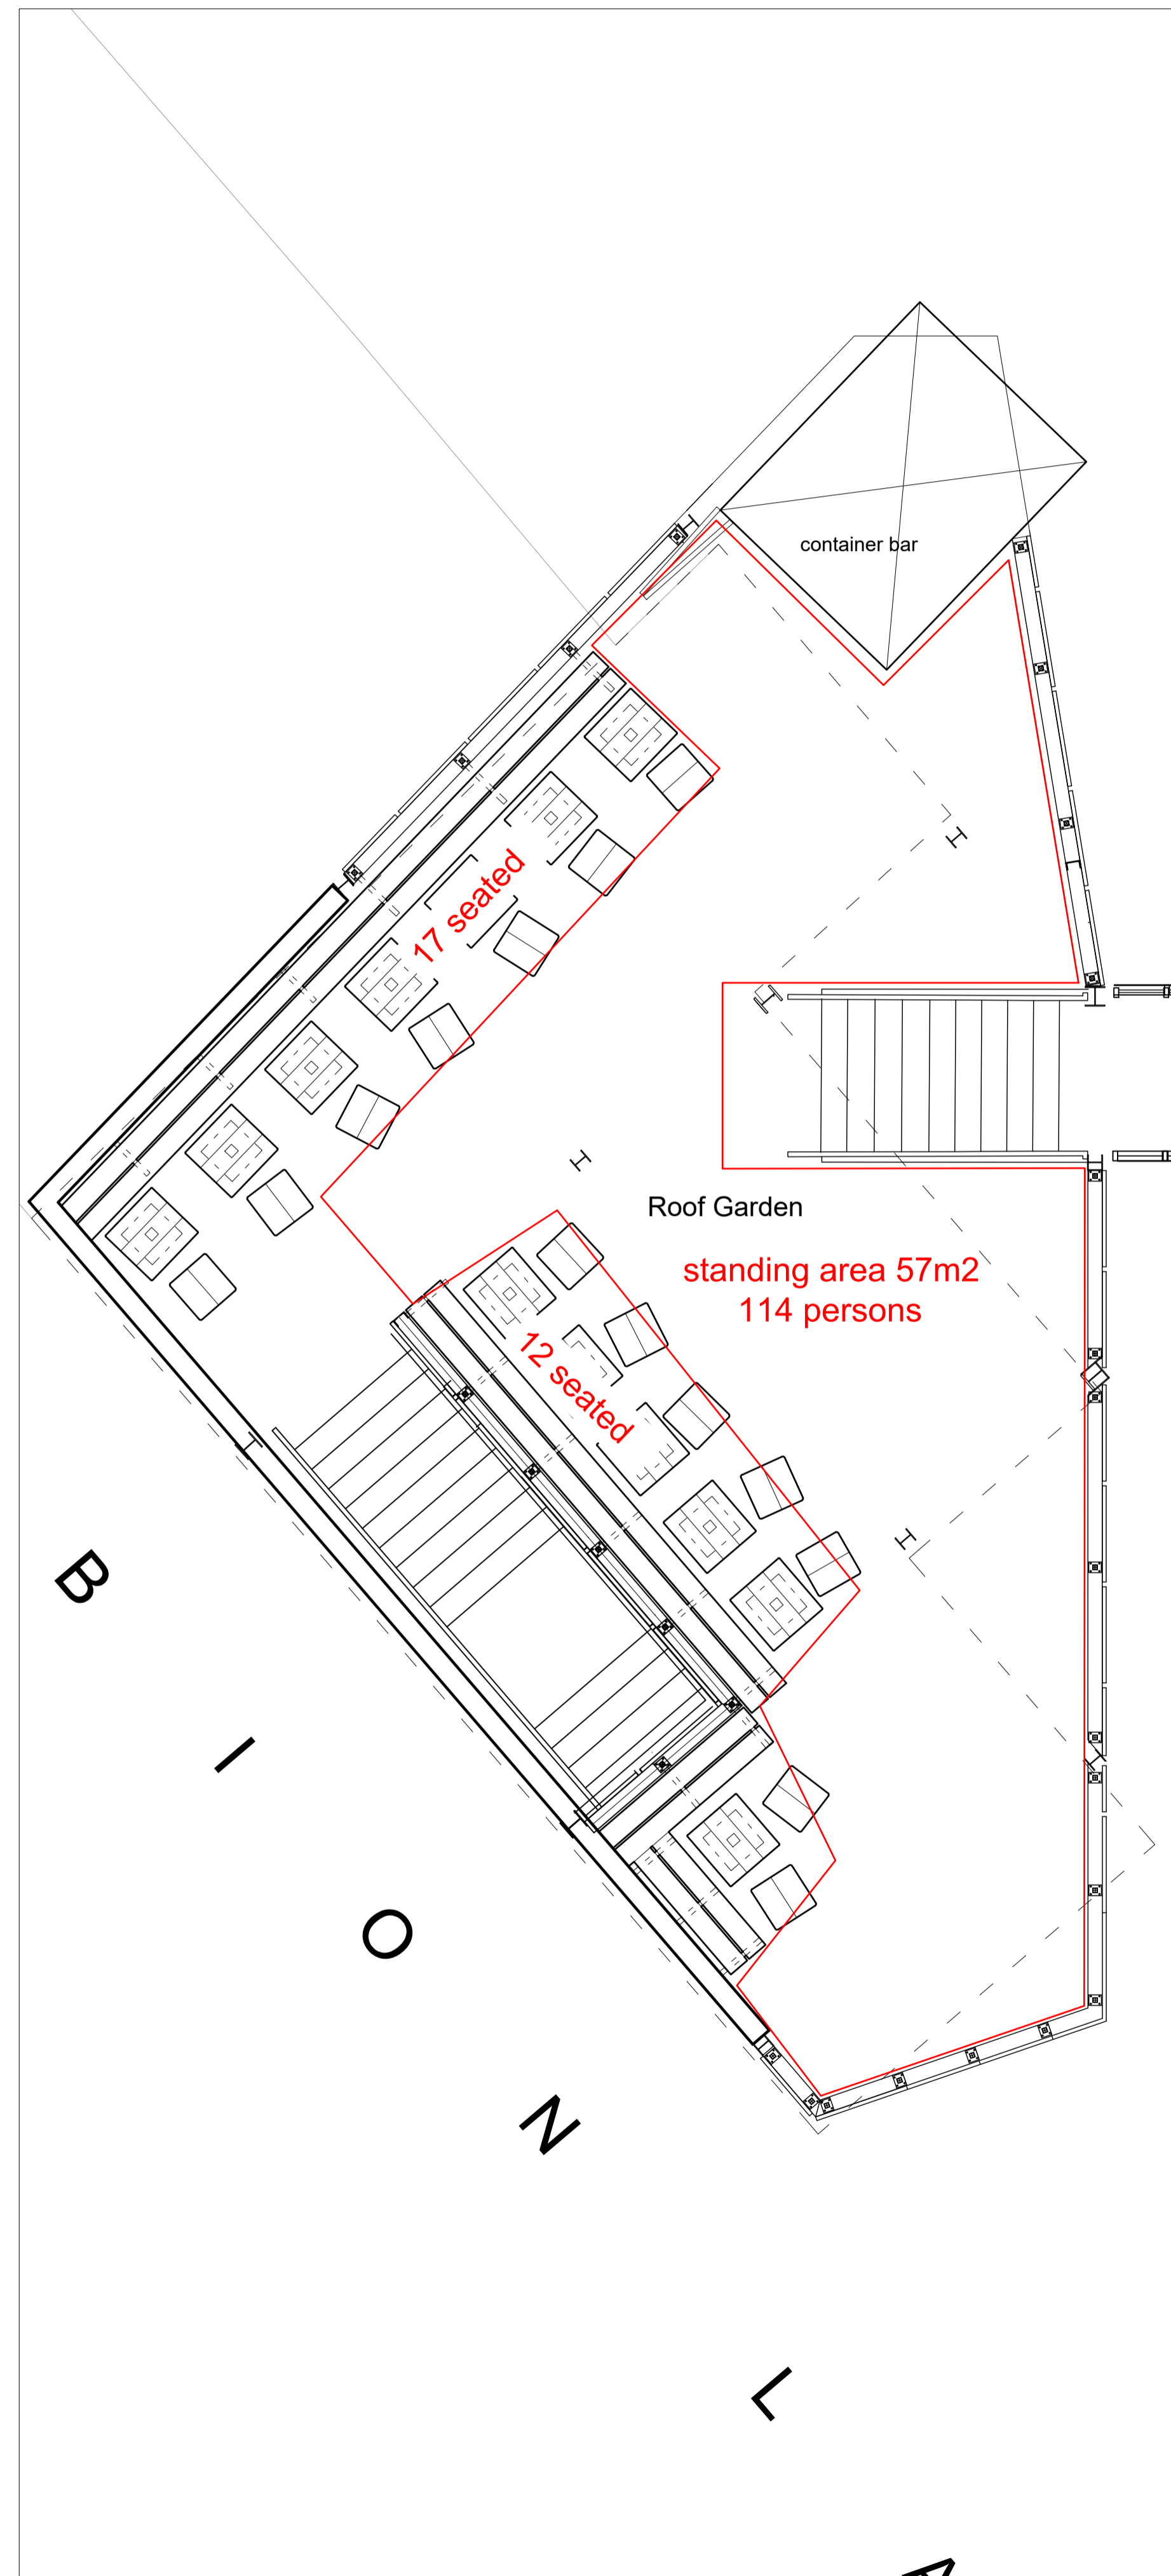

Proposed Second Floor Front Terrace

Scale 1:50 @ A1 / 1:100 @ A3

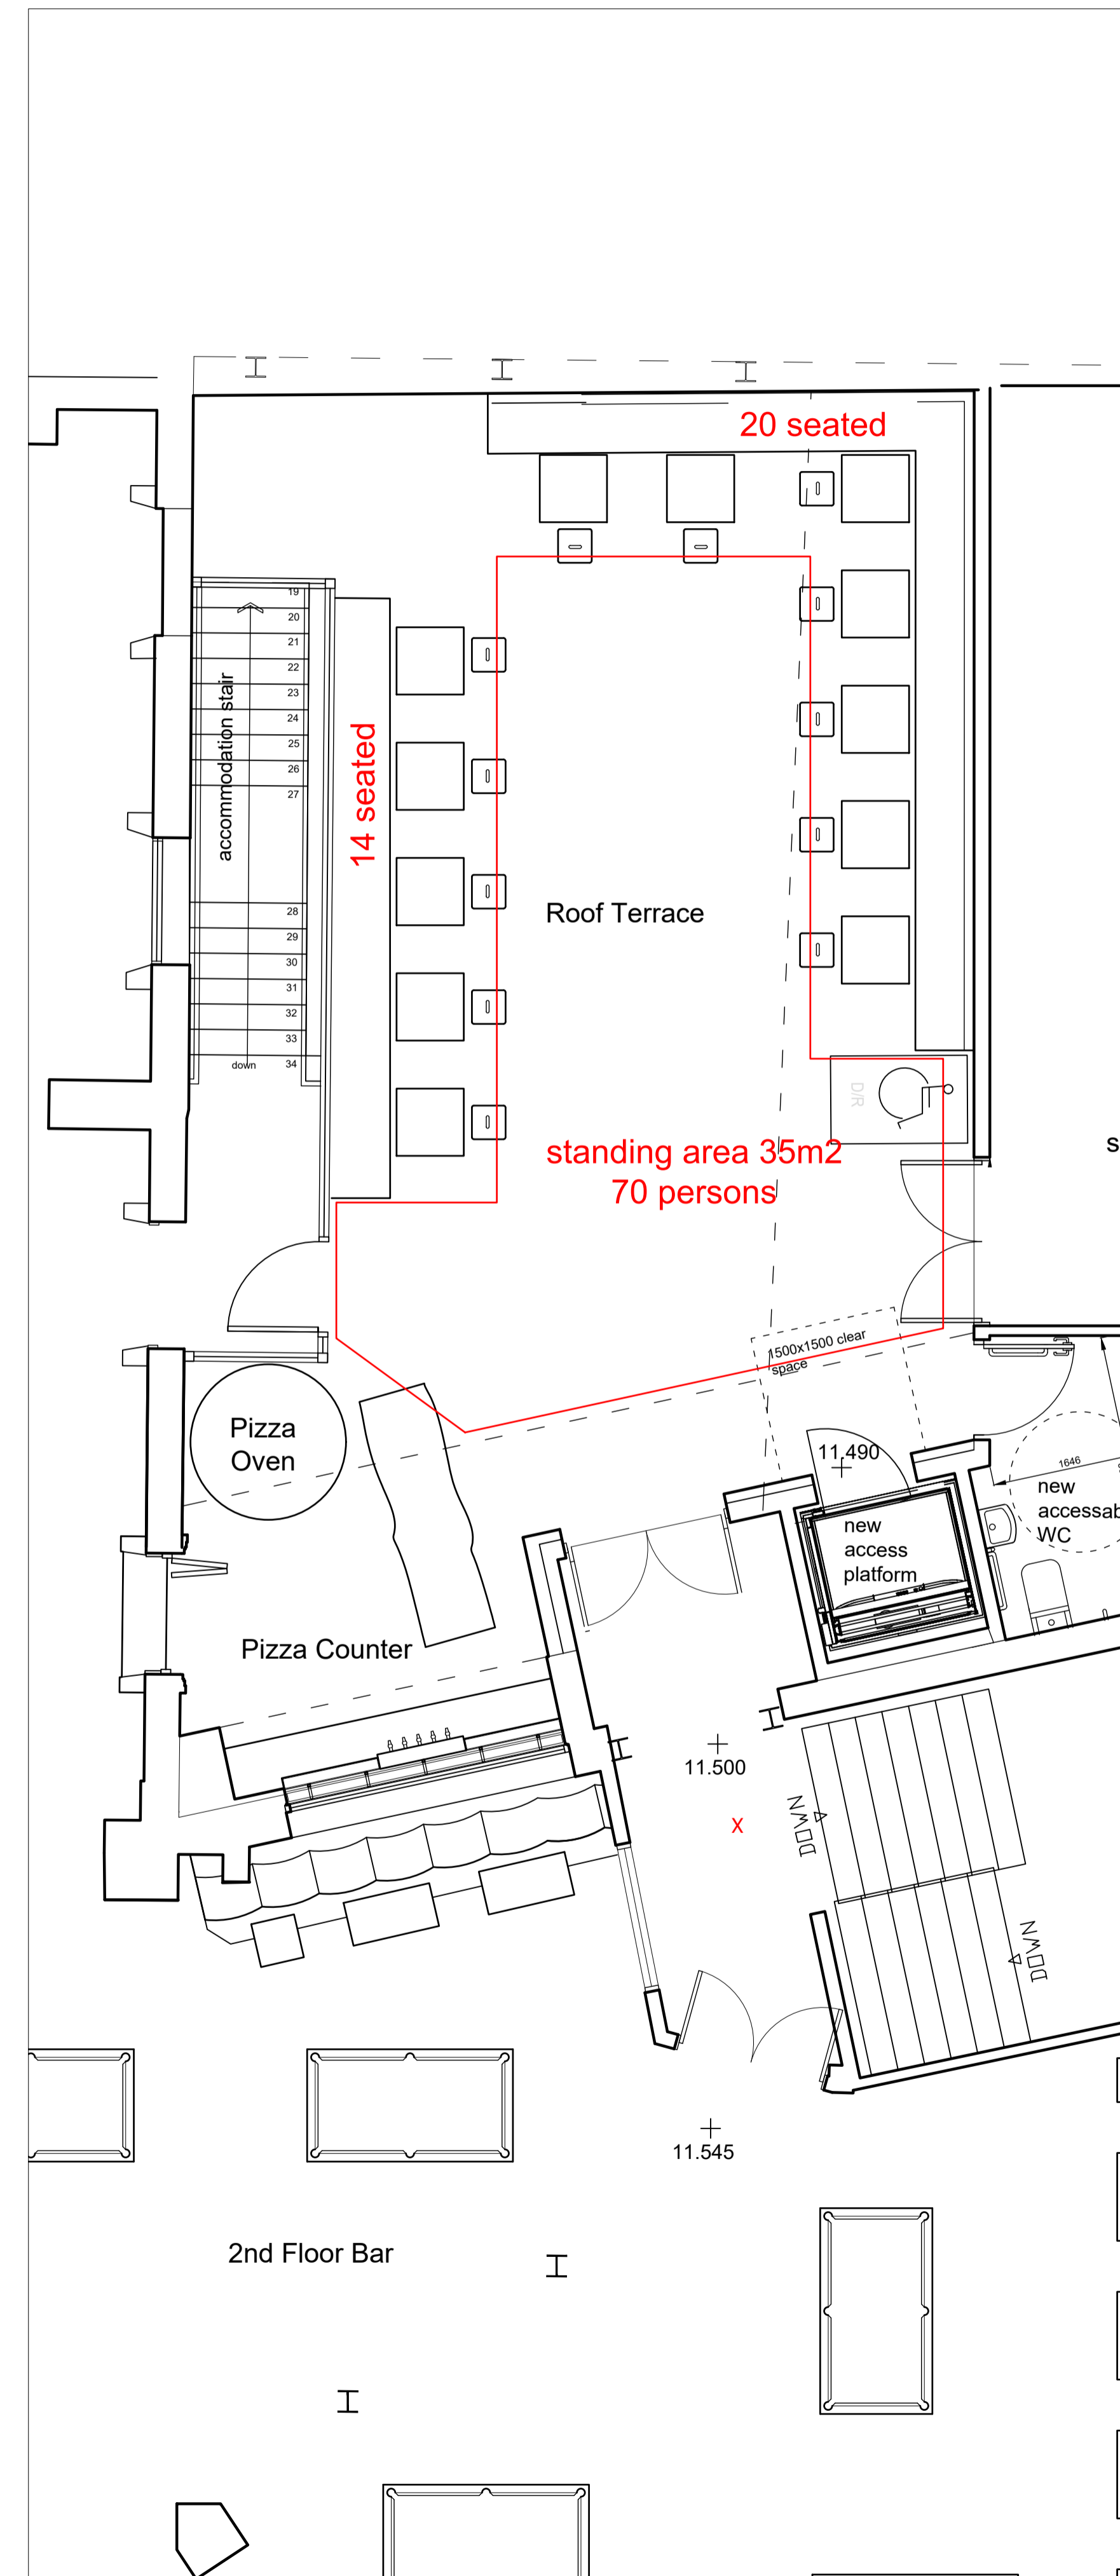

GENERAL CONTRACTORS NOTE

All levels and dimensions to be checked on site and any discrepancies should be referred to O'Donnell O'Neill Design Assoc.Ltd. for their direction. Work to figured dimensions ONLY. Do not scale off these drawings. It is the responsibility of the appointed contractor to ensure that both they and their nominated sub contractors, their nominated suppliers, and the client direct nominated sub contractors and suppliers ensure that all materials and workmanship comply with the relevant Building Regulations and that all Health and Safety regulations are implemented. All to be in full compliance with The Building Regulations (Northern Ireland) 2012 Technical Booklets. Refer to engineers drawing for all structural elements details.

REV	NOTE	DATE	INITIAL



INTERIOR ARCHITECTS & DESIGNERS

1 Upr. Georges Street, Dun Laoghaire, Co. Dublin
 tel:01 2300066 fax:01 2145776
 email: info@ooda.ie
 9 Donegall Street Place BT1 2FN
 tel:028 90668363 fax: 028 90663345
 email: belfast@ooda.ie
 www.ooda.ie

STAGE INFORMATION

CLIENT:
Lavery Ltd

JOB:
Lavery's 12-18 Bradbury Place

TITLE:
Proposed External Areas

SCALE:
1 : 50@A1
1 : 100@A3

FILE:
24077

DATE:
April 26

DRAWN BY:
GD

DRAWING NO.:
24077 -1.107

REVISION:
-

These drawings are copyright © of O'Donnell O'Neill Design Assoc. Ltd who reserve all its rights, title and intellectual property rights in and to all designs, drawings and documentation. No work or designs on these drawings shall be reproduced or copied without written permission.