


DO NOT SCALE: CONTRACTOR TO CHECK ALL DIMENSIONS AND REPORT ANY OMISSIONS OR ERRORS

IMPORTANT NOTE

CONTRACTOR TO CONFIRM THE LOCATION AND LEVEL OF ALL SERVICES AFFECTING THE PROPOSED PIPE LINE PRIOR TO ANY WORK COMMENCING.

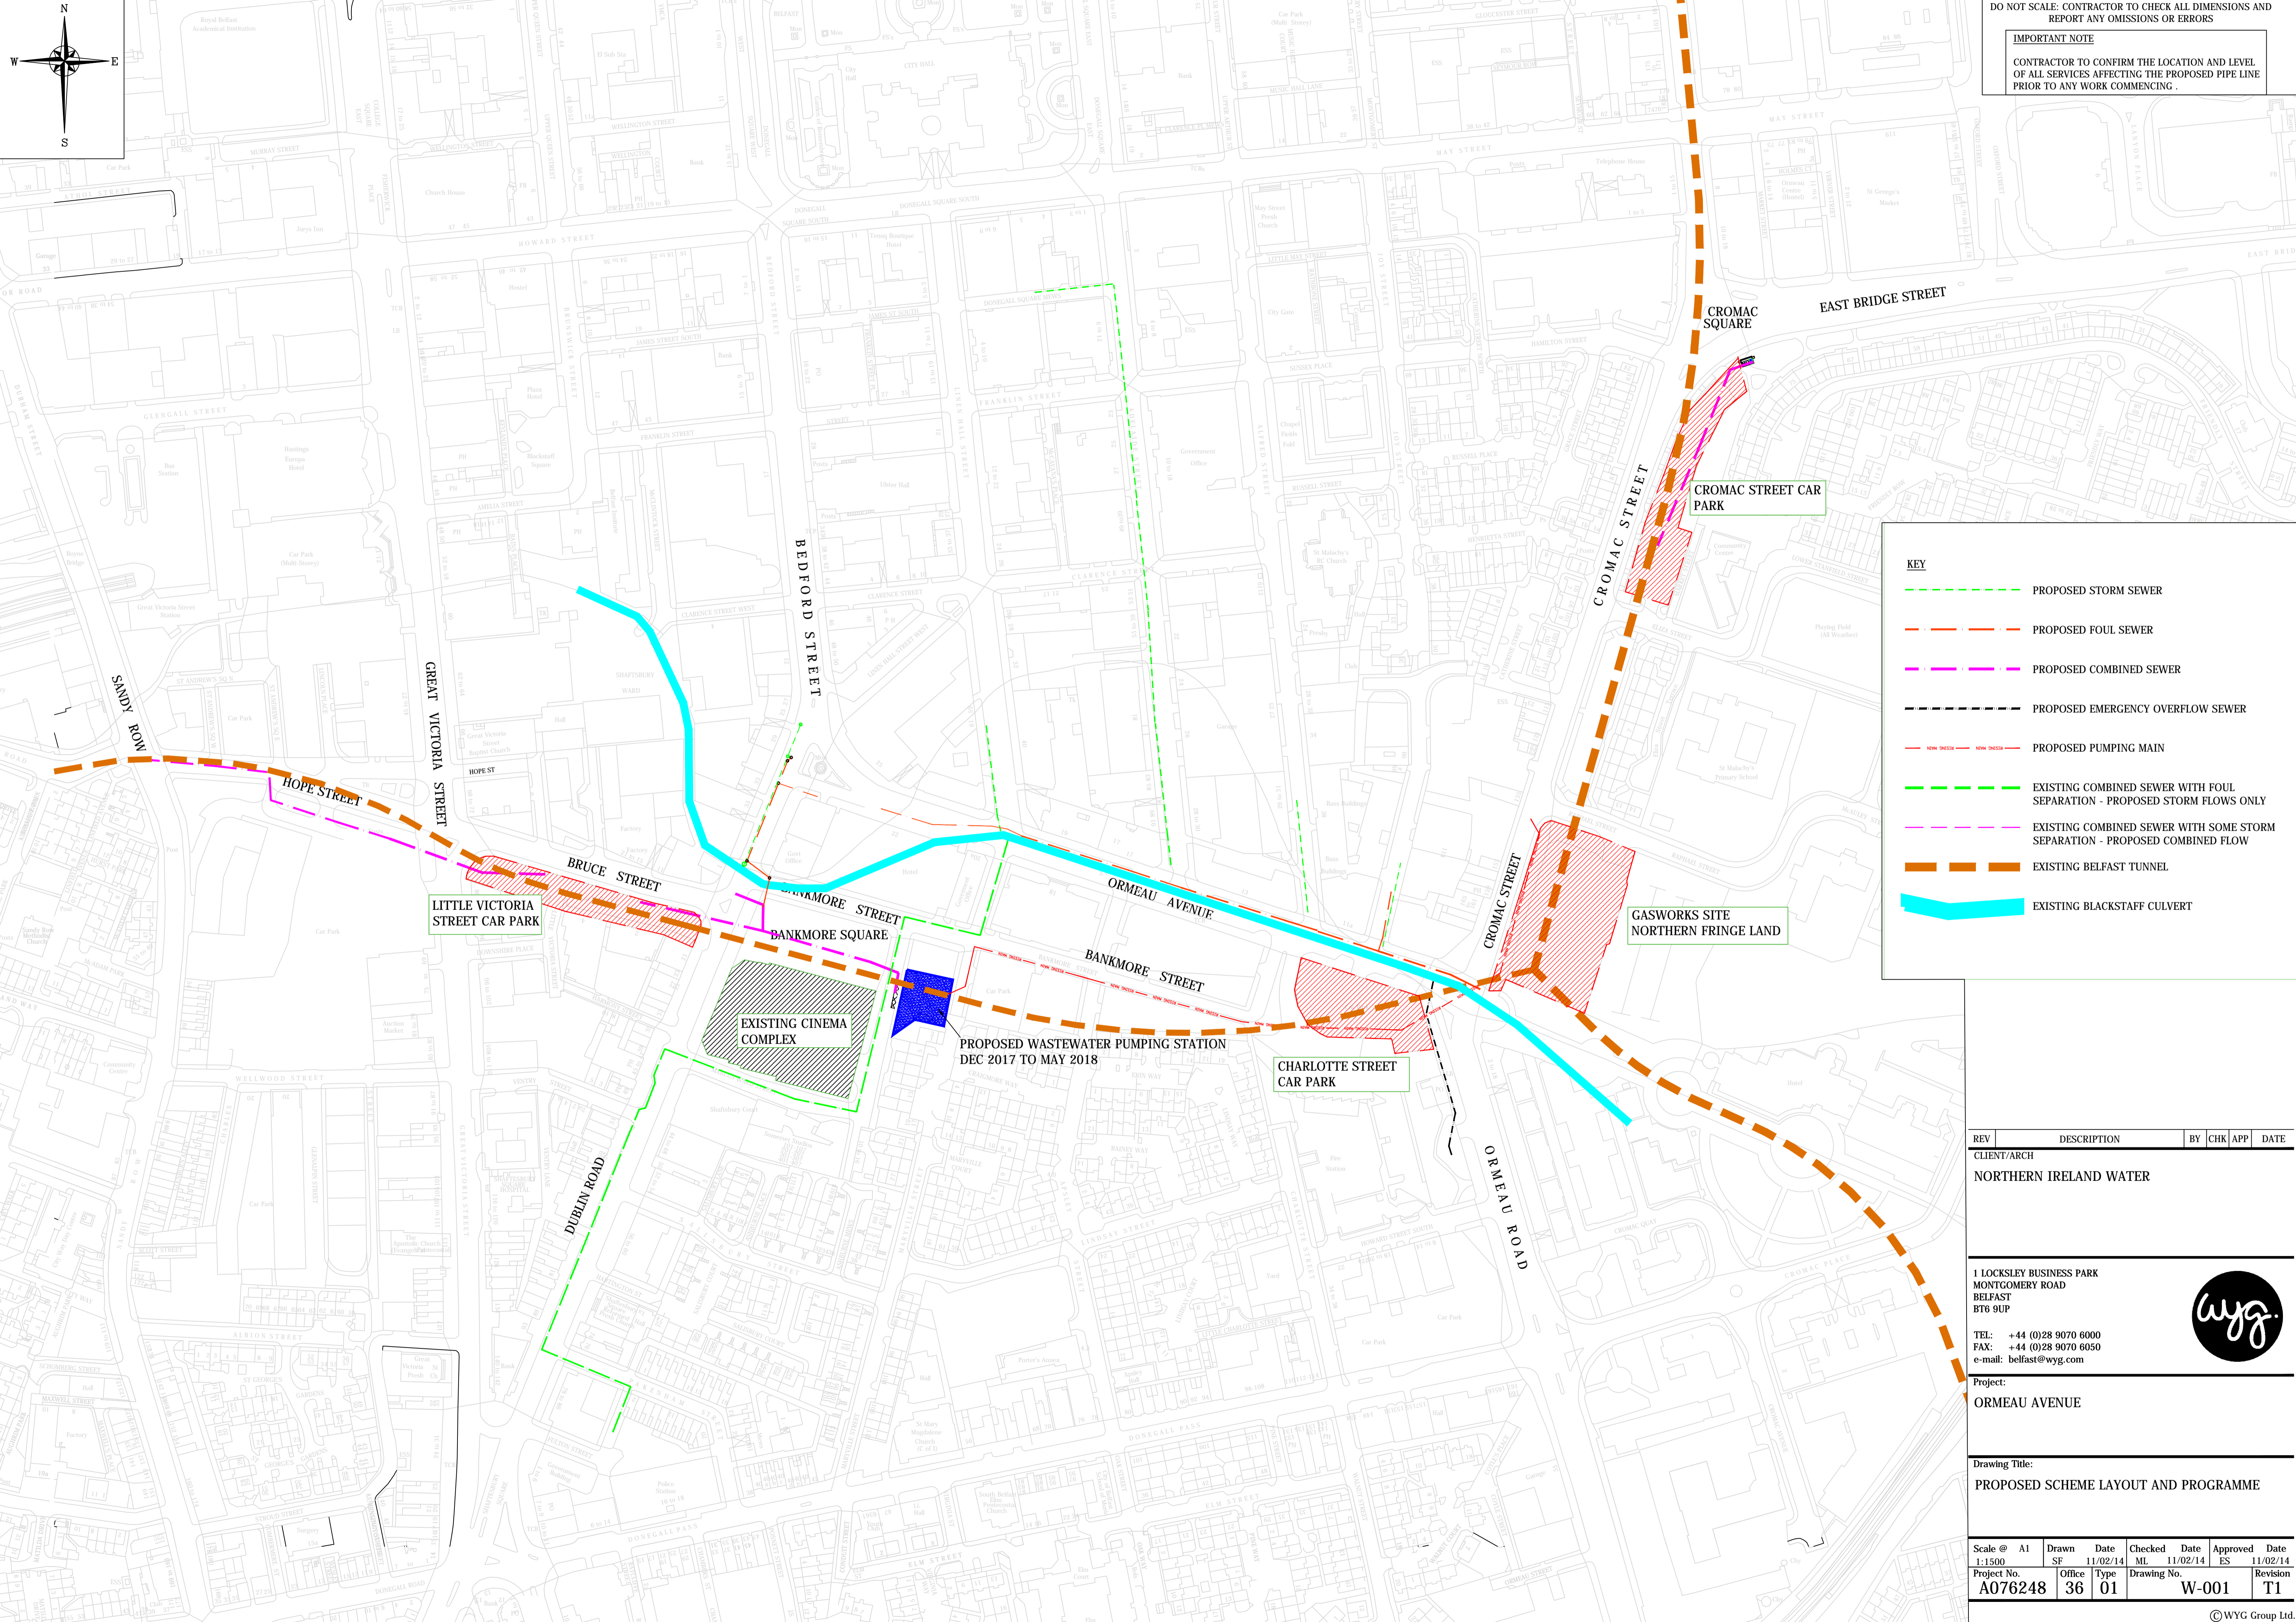

KEY

- PROPOSED STORM SEWER
- PROPOSED FOUL SEWER
- PROPOSED COMBINED SEWER
- PROPOSED EMERGENCY OVERFLOW SEWER
- PROPOSED PUMPING MAIN
- EXISTING COMBINED SEWER WITH FOUL SEPARATION - PROPOSED STORM FLOWS ONLY
- EXISTING COMBINED SEWER WITH SOME STORM SEPARATION - PROPOSED COMBINED FLOW
- EXISTING BELFAST TUNNEL
- EXISTING BLACKSTAFF CULVERT

REV	DESCRIPTION	BY	CHK	APP	DATE
CLIENT/ARCH					
NORTHERN IRELAND WATER					

1 LOCKSLEY BUSINESS PARK
MONTGOMERY ROAD
BELFAST
BT6 9UP

TEL: +44 (0)28 9070 6000
FAX: +44 (0)28 9070 6050
e-mail: belfast@wyg.com



Project:
ORMEAU AVENUE

Drawing Title:
PROPOSED SCHEME LAYOUT AND PROGRAMME

Scale @	A1	Drawn	Date	Checked	Date	Approved	Date
1:1500	SF		11/02/14	ML	11/02/14	ES	11/02/14
Project No.	Office	Type	Drawing No.		Revision		
A076248	36	01	W-001		T1		